




<div><div><div><div><div><div></div></div><div>Project Disturbance Limit</div></div><div><div><div></div></div><div>Project Design Detail Feature</div></div><div><div><div></div></div><div>Wetland Mapping Limit</div></div><div><div><div></div></div><div>Mapped Wetlands</div></div><div><div><div></div></div><div>Mapped Waters</div></div></div><div><div><div></div></div><div>Permanent Discharge in Wetlands</div></div><div><div><div></div></div><div>Temporary Discharge in Wetlands</div></div><div><div><div></div></div><div>Permanent Discharge in Waters</div></div><div><div><div></div></div><div>Temporary Discharge in Waters</div></div><div><div><div></div></div><div>USGS Waterbody (outside mapping limits)</div></div></div><div><div><div></div></div><div>USGS Stream (outside mapping limits)</div></div><div><div><div></div></div><div>Section Boundary</div></div><div><div><div></div></div><div>Township Boundary</div></div><div><div><div></div></div><div>10' Contours (Existing)</div></div></div> <div><div><div></div></div><div>Drainage Culvert</div></div> <div><div><div></div></div><div>Water Extraction Site</div></div>		<div><div><div></div></div><div>0250500750</div><div>Feet</div></div> <div><div><div></div></div><div>1 inch = 500 feet</div></div> <div><div><div></div></div><div>NAD 1983 StatePlane Alaska 5 FIPS 5005 Feet</div></div>		<div><div><div><div><div>PEBBLE PROJECT</div><div>APPLICANT: PEBBLE LIMITED PARTNERSHIP</div></div><div><div>LAT., LONG. OF MINE</div><div>59°53'51.29"N 155°18'2.83"W</div></div><div><div>PROPOSED ACTIVITY:</div><div>MINERAL DEVELOPMENT</div></div><div><div>FILE NO.</div><div>POA-2017-271</div></div></div><div><div><div>DRAWING TITLE:</div><div>PLAN VIEW</div><div>MINE ACCESS ROAD</div></div><div><div>DATE:</div><div>JUNE 2020</div></div><div><div>FIGURE NO.</div><div>T-023</div></div></div></div></div>	
<div><div><div></div></div><div>NOTES</div><div>Natural gas pipeline, concentrate pipeline, and return water pipeline follow the road; see Figures TX-003 through TX-013 for detail.</div></div>					

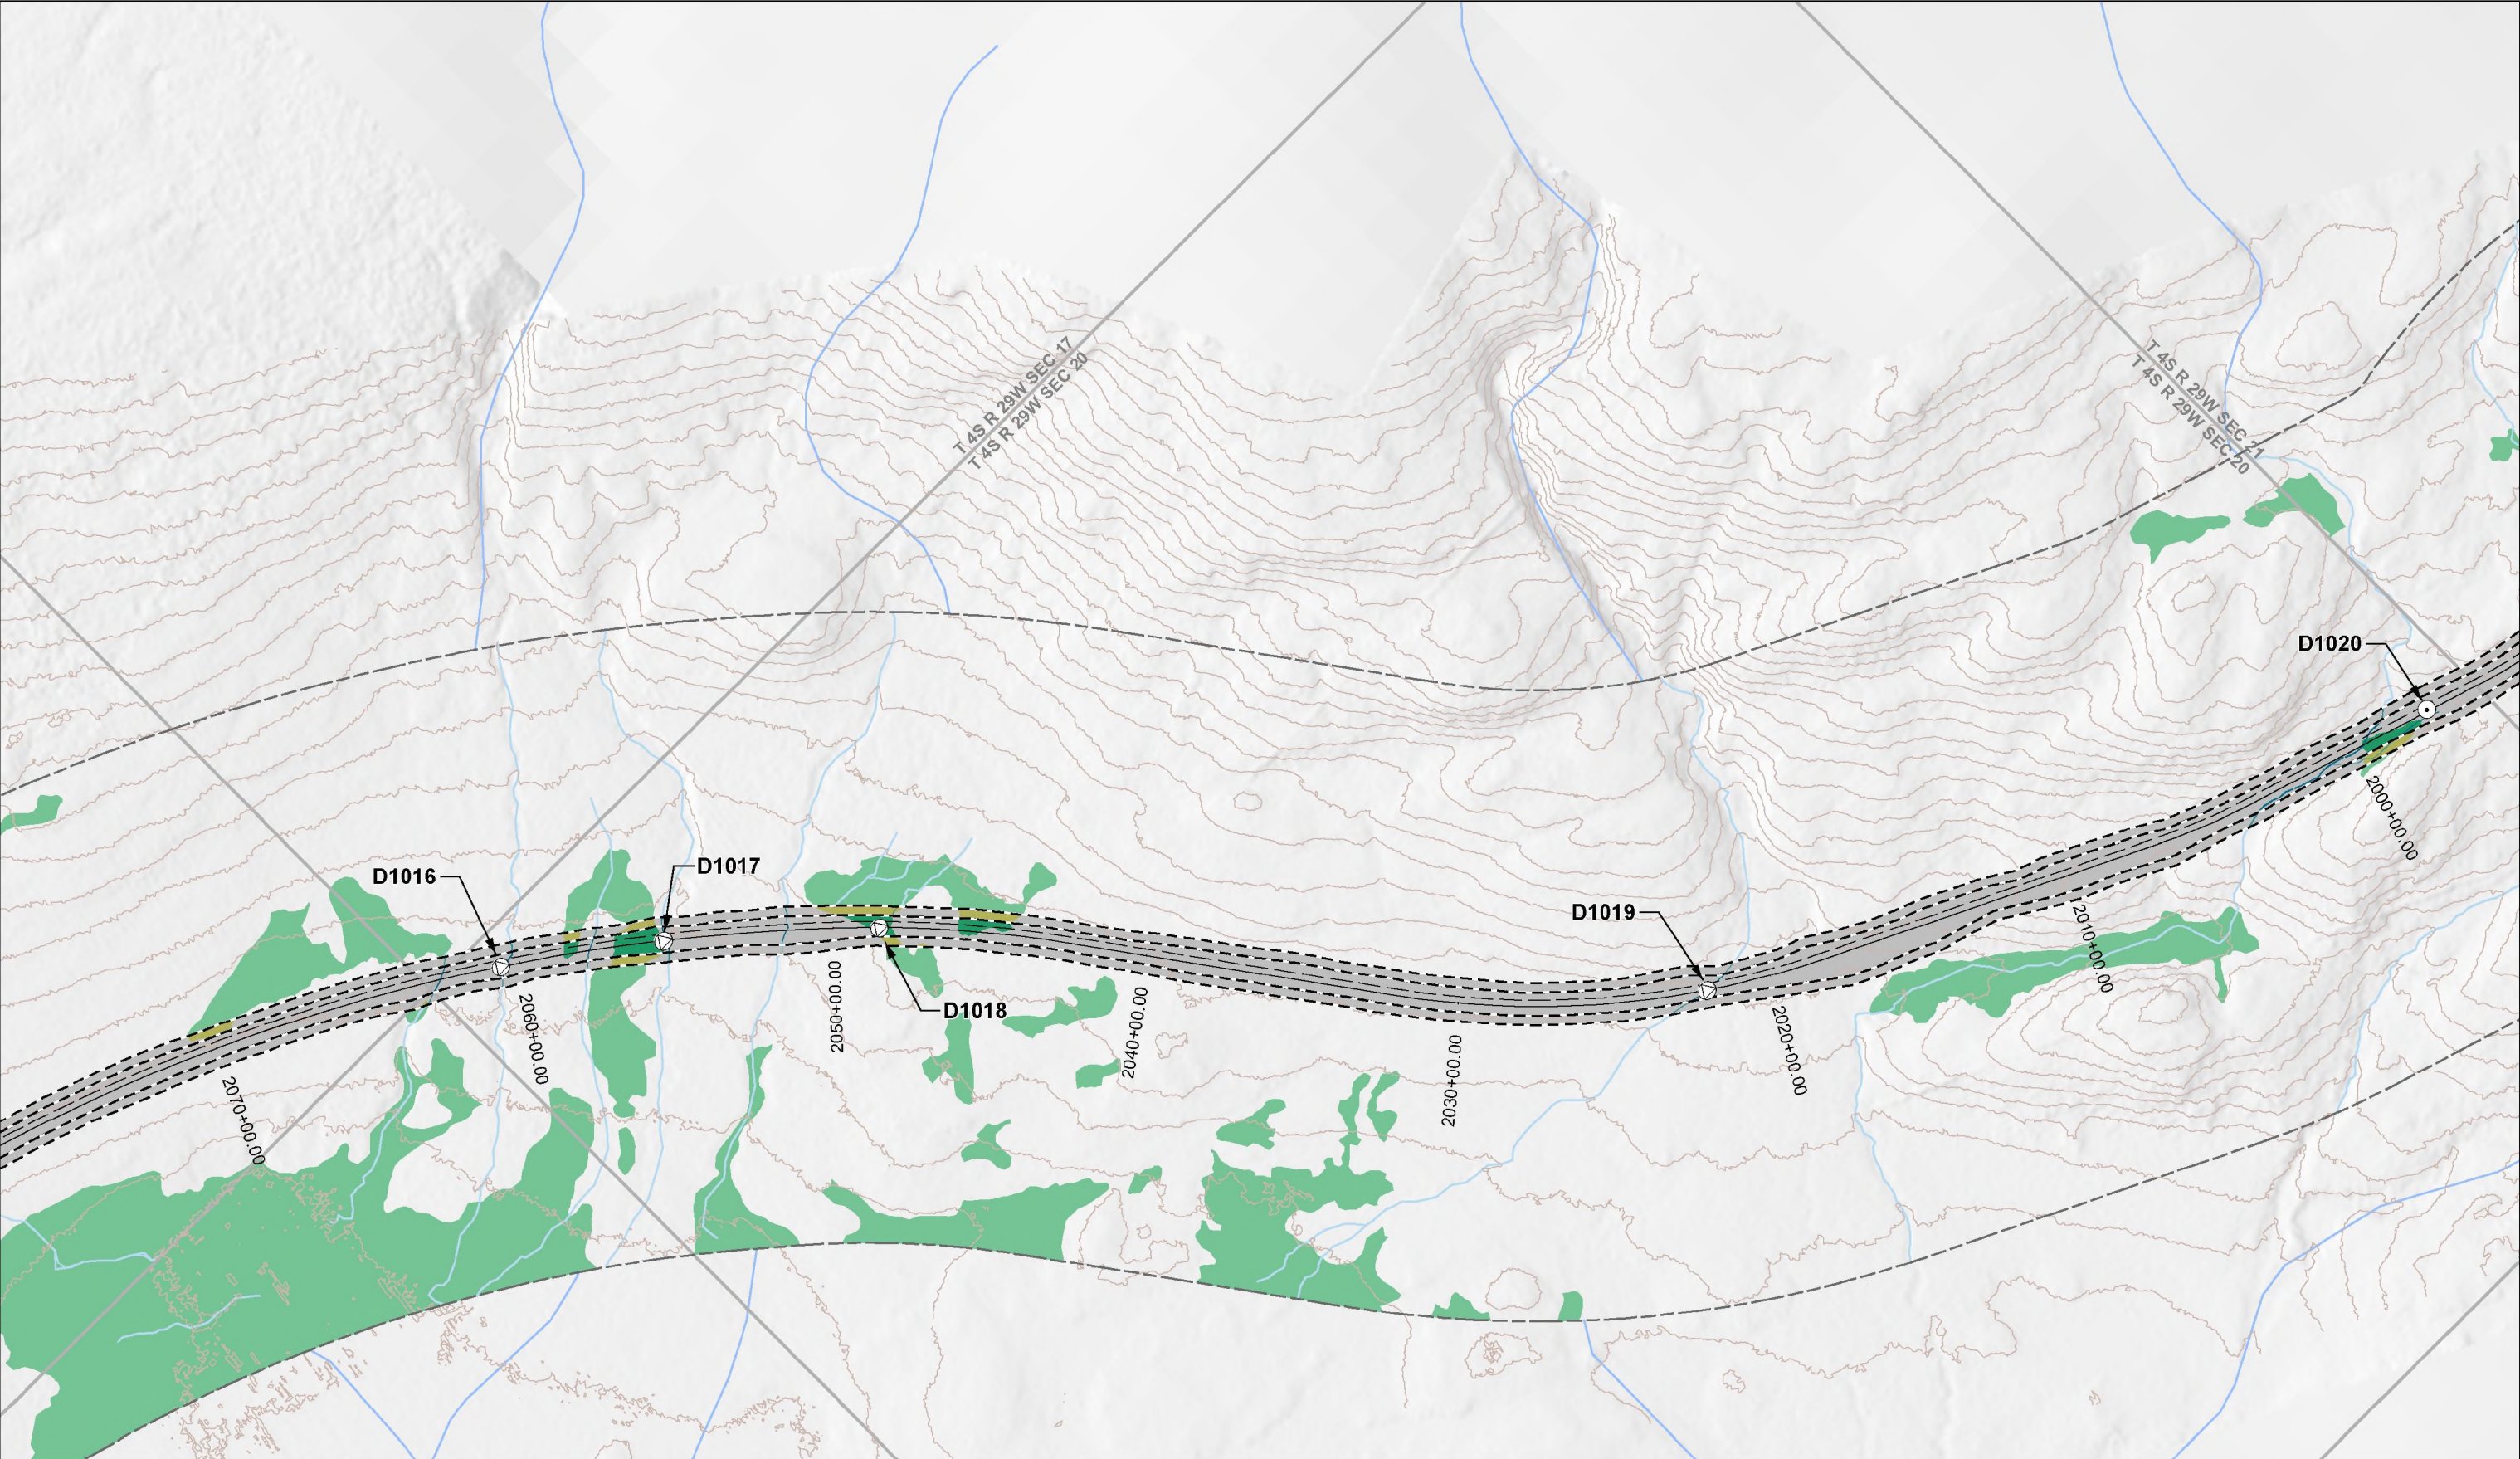


Project Disturbance Limit	Permanent Discharge in Wetlands	USGS Stream (outside mapping limits)	Fish Passage Culvert	 0 250 500 750 Feet  1 inch = 500 feet	<b>PEBBLE PROJECT</b>		DRAWING TITLE:	
Project Design Detail Feature	Temporary Discharge in Wetlands	Section Boundary	Drainage Culvert		APPLICANT: <b>PEBBLE LIMITED PARTNERSHIP</b>		<b>PLAN VIEW MINE ACCESS ROAD</b>	
Wetland Mapping Limit	Permanent Discharge in Waters	Township Boundary		NOTES Natural gas pipeline, concentrate pipeline, and return water pipeline follow the road; see Figures TX-003 through TX-013 for detail.	LAT., LONG. OF MINE 59°53'51.29"N 155°18'2.83"W	PROPOSED ACTIVITY: <b>MINERAL DEVELOPMENT</b>	DATE: <b>JUNE 2020</b>	FIGURE NO. <b>T-024</b>
Mapped Wetlands	Temporary Discharge in Waters	10' Contours (Existing)			WATERWAY: ILIAMNA LAKE	FILE NO. <b>POA-2017-271</b>		
Mapped Waters	USGS Waterbody (outside mapping limits)			NAD 1983 StatePlane Alaska 5 FIPS 5005 Feet				

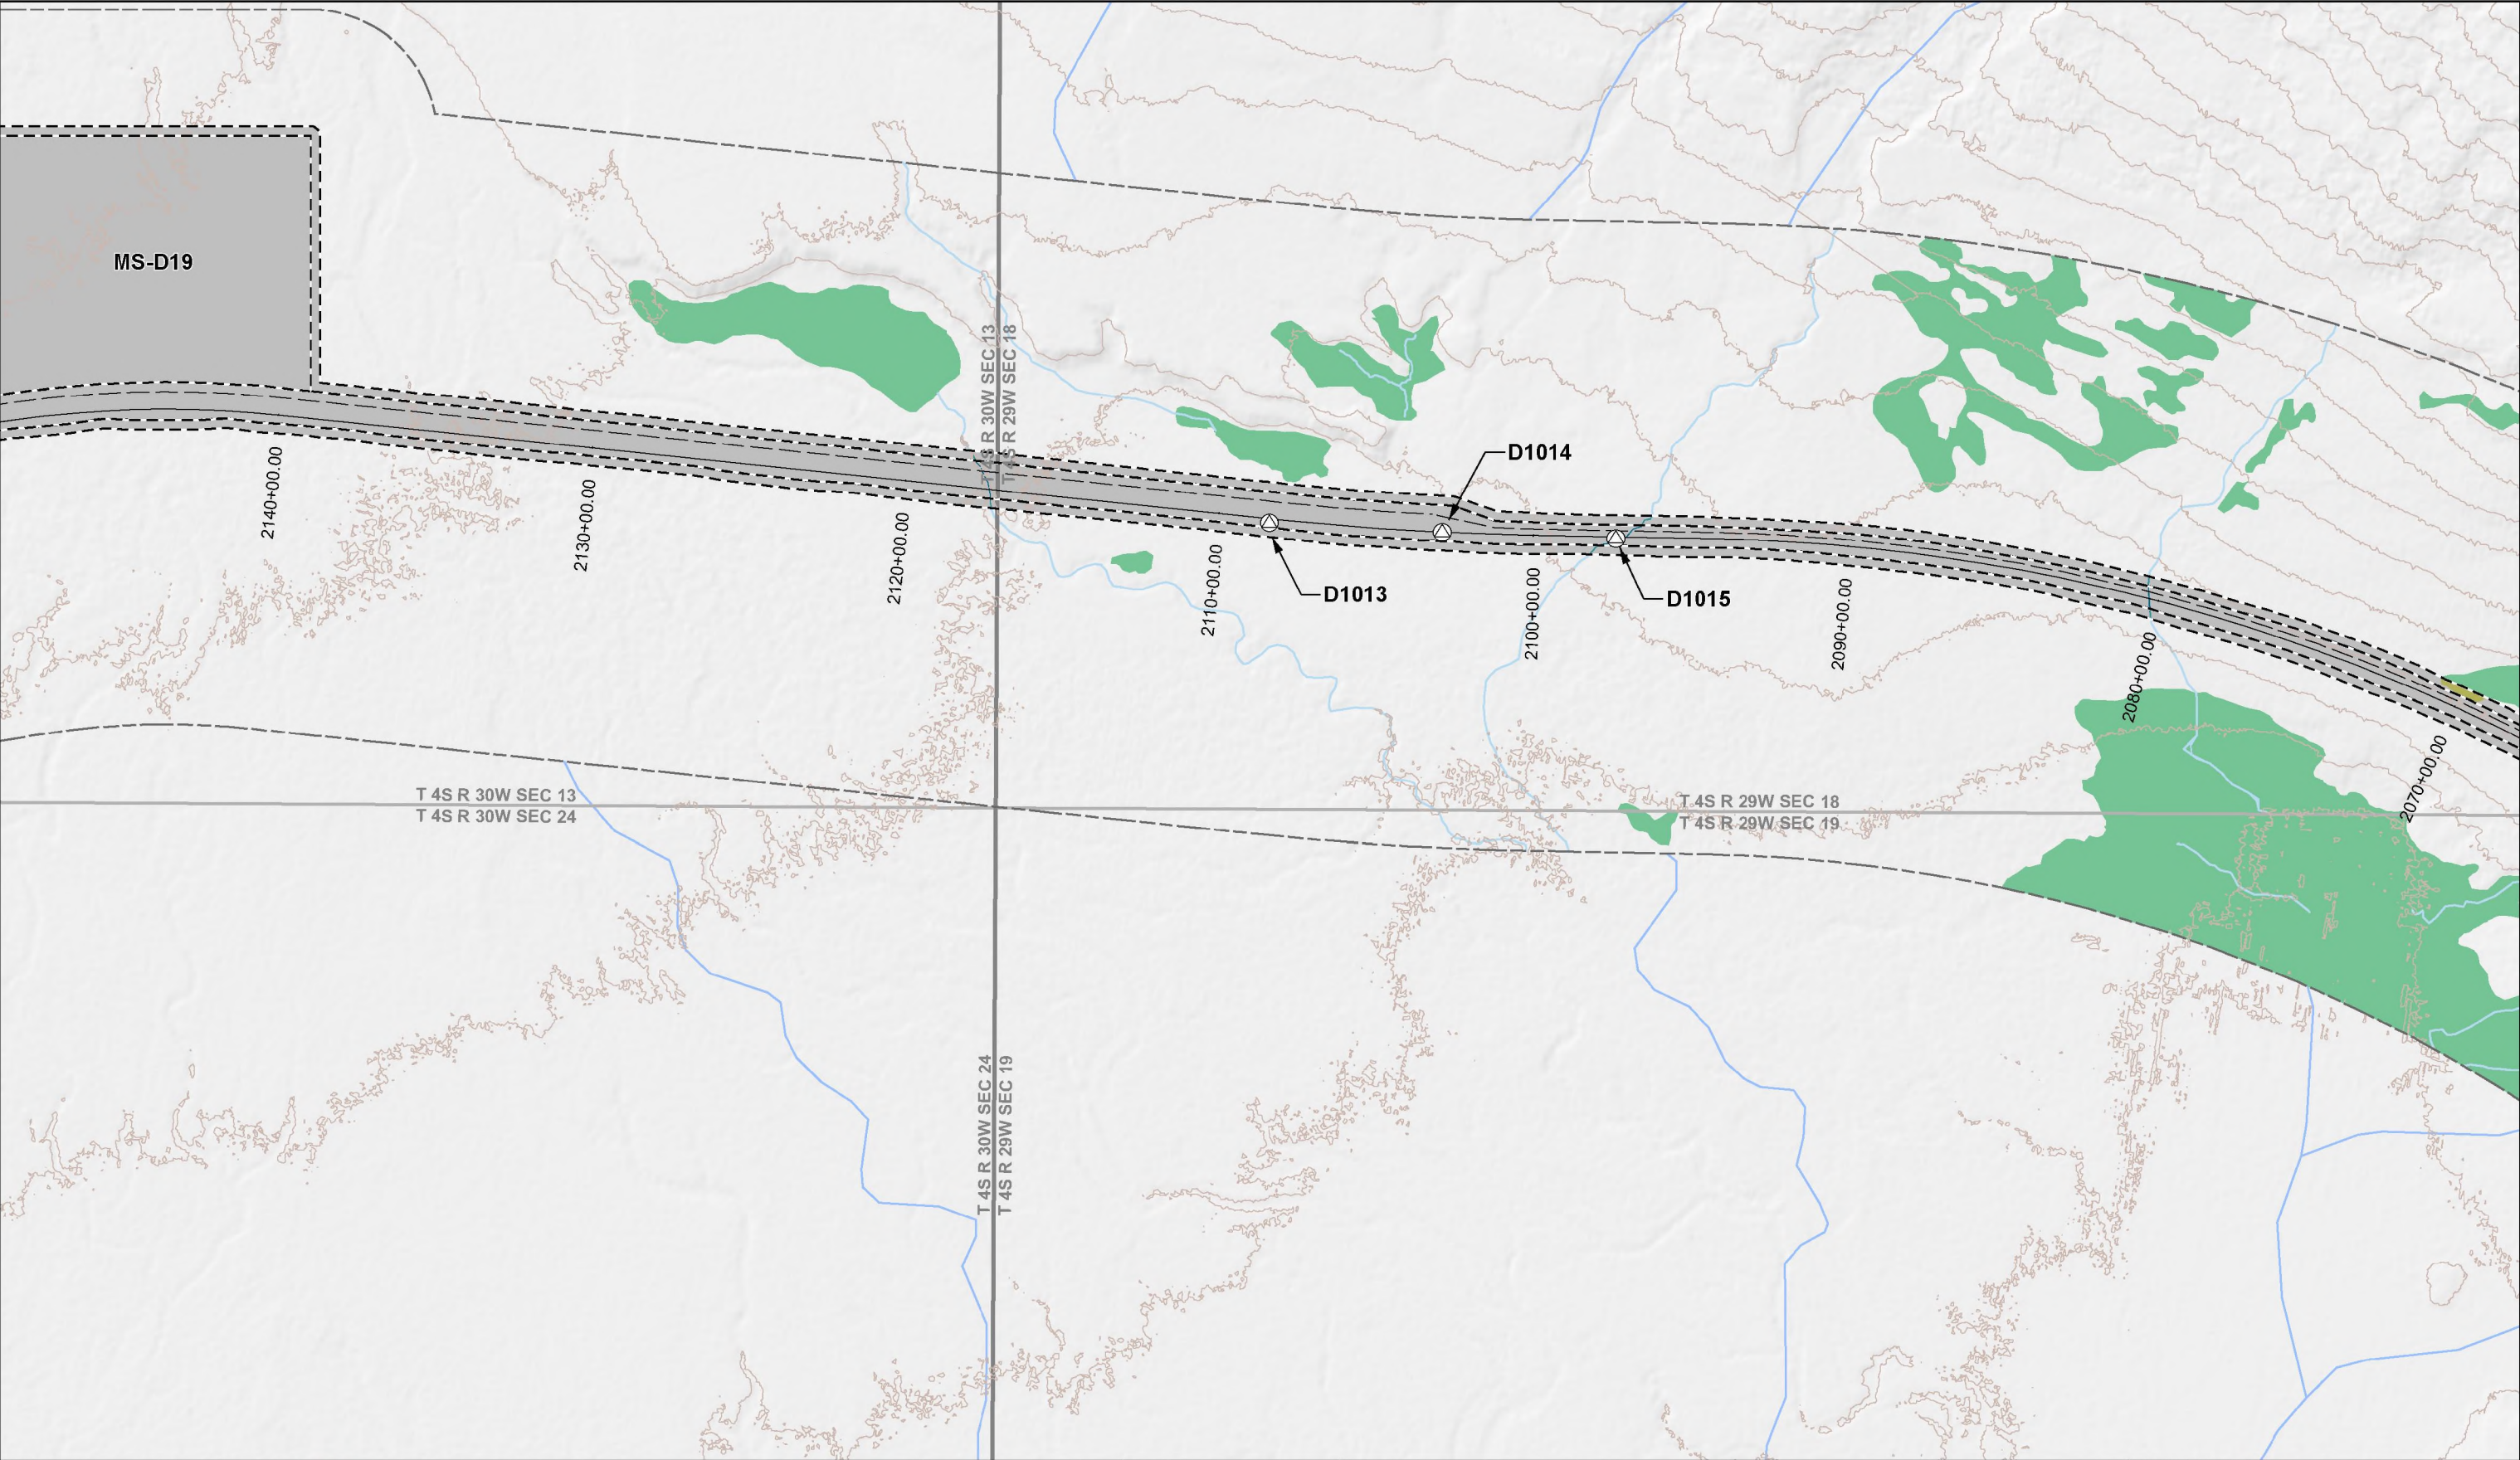

<div><div><div><div><div></div><div>Project Disturbance Limit</div></div><div><div></div><div>Project Design Detail Feature</div></div><div><div></div><div>Wetland Mapping Limit</div></div><div><div></div><div>Mapped Wetlands</div></div><div><div></div><div>Mapped Waters</div></div></div><div><div><div><div></div><div>Permanent Discharge in Wetlands</div></div><div><div></div><div>Temporary Discharge in Wetlands</div></div><div><div></div><div>Permanent Discharge in Waters</div></div><div><div></div><div>Temporary Discharge in Waters</div></div><div><div></div><div>USGS Waterbody (outside mapping limits)</div></div></div><div><div><div><div></div><div>USGS Stream (outside mapping limits)</div></div><div><div></div><div>Section Boundary</div></div><div><div></div><div>Township Boundary</div></div><div><div></div><div>10' Contours (Existing)</div></div></div><div><div><div><div></div><div>Fish Passage Culvert</div></div></div></div></div></div></div></div>	<div><div><div><div></div><div>0</div></div><div><div></div><div>250</div></div><div><div></div><div>500</div></div><div><div></div><div>750</div></div><div><div></div><div>Feet</div></div></div><div><div><div><div></div><div>1 inch = 500 feet</div></div></div></div><div><div><div><div></div><div>NAD 1983 StatePlane Alaska 5 FIPS 5005 Feet</div></div></div></div></div>	<div><div><div><div><div><div>PEBBLE PROJECT</div><div>APPLICANT: PEBBLE LIMITED PARTNERSHIP</div></div><div><div>LAT., LONG. OF MINE</div><div>59°53'51.29"N 155°18'2.83"W</div></div><div><div>WATERWAY:</div><div>ILIAMNA LAKE</div></div></div><div><div><div>PROPOSED ACTIVITY:</div><div>MINERAL DEVELOPMENT</div></div><div><div>FILE NO.</div><div>POA-2017-271</div></div></div></div></div></div>	<div><div><div>DRAWING TITLE:</div><div>PLAN VIEW MINE ACCESS ROAD</div></div><div><div><div>DATE:</div><div>JUNE 2020</div></div><div><div>FIGURE NO.</div><div>T-025</div></div></div></div>	
--	---	---	--	--

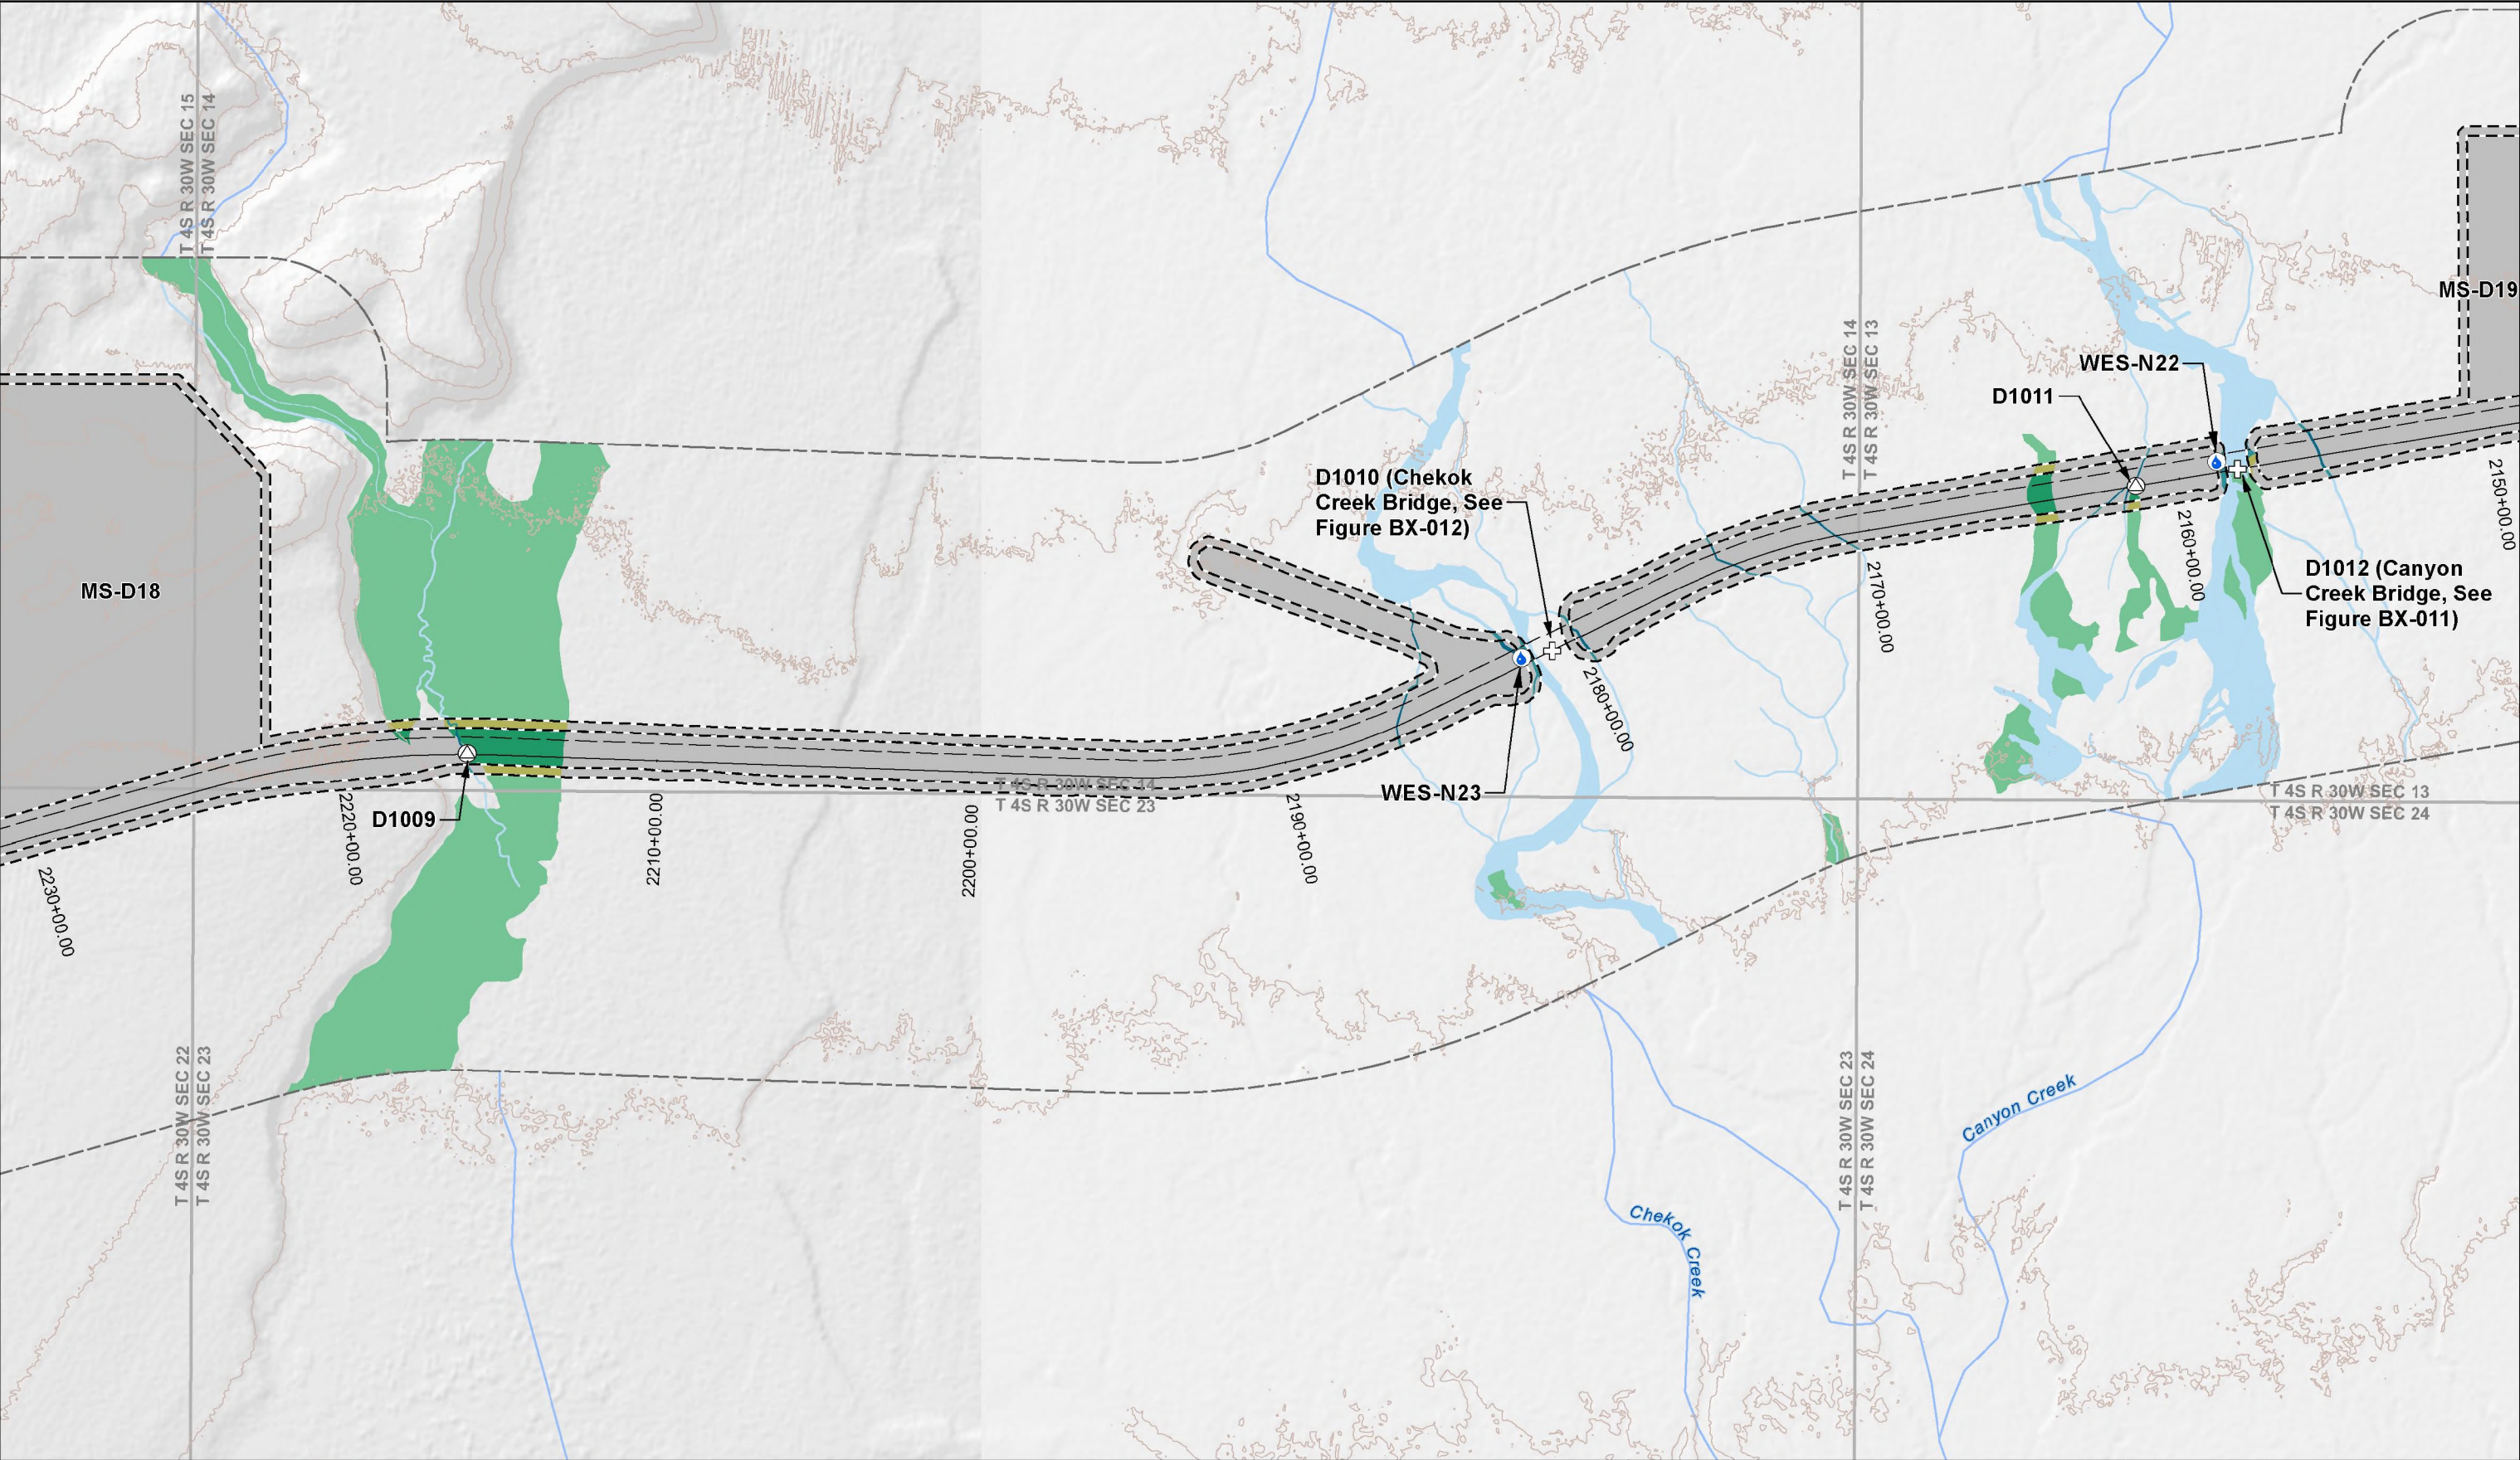


<div><div><div><div></div><div>Project Disturbance Limit</div></div><div><div></div><div>Project Design Detail Feature</div></div><div><div></div><div>Wetland Mapping Limit</div></div><div><div></div><div>Mapped Wetlands</div></div><div><div></div><div>Mapped Waters</div></div></div><div><div><div><div></div><div>Permanent Discharge in Wetlands</div></div><div><div></div><div>Temporary Discharge in Wetlands</div></div><div><div></div><div>Permanent Discharge in Waters</div></div><div><div></div><div>Temporary Discharge in Waters</div></div><div><div></div><div>USGS Waterbody (outside mapping limits)</div></div></div><div><div><div><div></div><div>USGS Stream (outside mapping limits)</div></div><div><div></div><div>Section Boundary</div></div><div><div></div><div>Township Boundary</div></div><div><div></div><div>10' Contours (Existing)</div></div></div><div><div><div><div></div><div>Bridge</div></div><div><div></div><div>Fish Passage Culvert</div></div><div><div></div><div>Water Extraction Site</div></div></div></div></div></div></div>		<div><div><div></div><div>0</div><div>250</div><div>500</div><div>750</div><div>Feet</div></div><div><div>1 inch = 500 feet</div></div><div><div>NAD 1983 StatePlane Alaska 5 FIPS 5005 Feet</div></div></div>		<div><div><div><div>PEBBLE PROJECT</div><div>APPLICANT: PEBBLE LIMITED PARTNERSHIP</div></div><div><div>LAT., LONG. OF MINE</div><div>59°53'51.29"N 155°18'2.83"W</div></div><div><div>WATERWAY:</div><div>ILIAMNA LAKE AND CHEKOK CREEK</div></div></div><div><div><div>PROPOSED ACTIVITY:</div><div>MINERAL DEVELOPMENT</div></div><div><div>FILE NO.</div><div>POA-2017-271</div></div></div></div>		<div><div><div>DRAWING TITLE:</div><div>PLAN VIEW</div><div>MINE ACCESS ROAD</div></div><div><div>DATE:</div><div>JUNE 2020</div></div><div><div>FIGURE NO.</div><div>T-026</div></div></div>	
<div><div>NOTES</div><div>Natural gas pipeline, concentrate pipeline, and return water pipeline follow the road; see Figures TX-003 through TX-013 for detail.</div></div>							

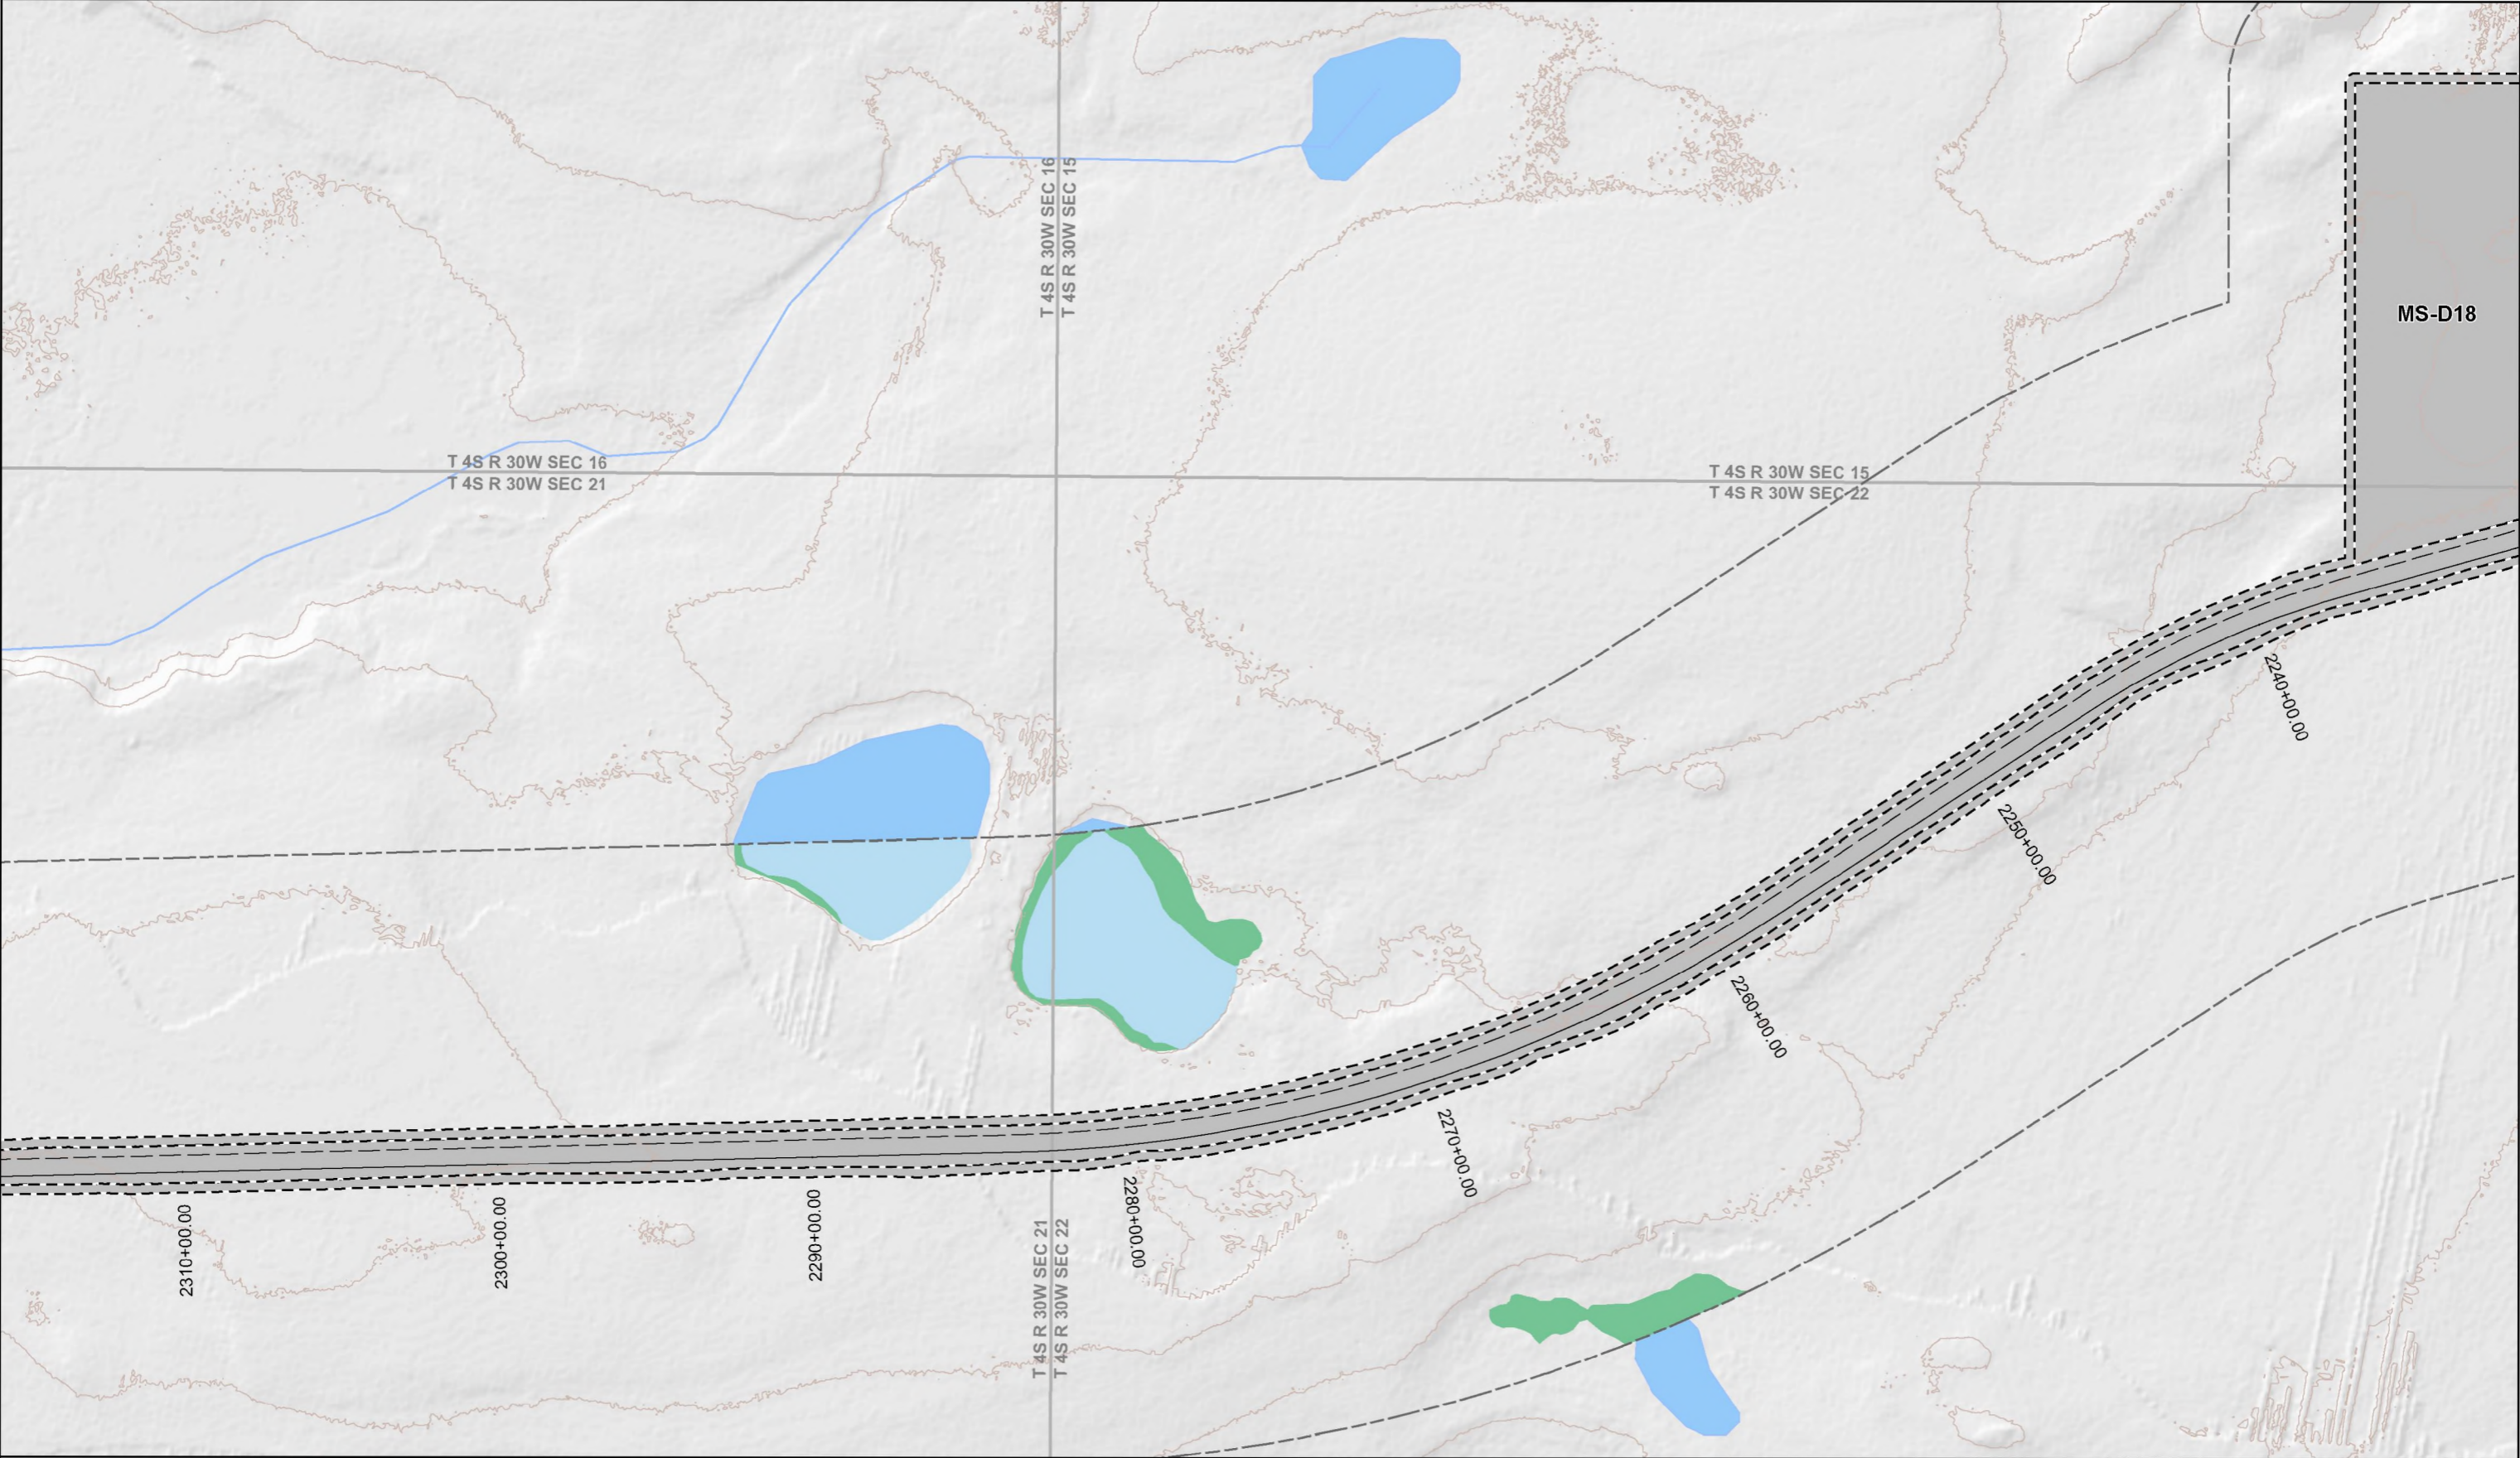


Project Disturbance Limit		Permanent Discharge in Wetlands		USGS Stream (outside mapping limits)	
Project Design Detail Feature		Temporary Discharge in Wetlands		Section Boundary	
Wetland Mapping Limit		Permanent Discharge in Waters		Township Boundary	
Mapped Wetlands		Temporary Discharge in Waters		10' Contours (Existing)	
Mapped Waters		USGS Waterbody (outside mapping limits)			


<p>NOTES</p> <p>Natural gas pipeline, concentrate pipeline, and return water pipeline follow the road; see Figures TX-003 through TX-013 for detail.</p>		0 250 500 750 Feet		<p><b>PEBBLE PROJECT</b></p> <p>APPLICANT: <b>PEBBLE LIMITED PARTNERSHIP</b></p>		<p>DRAWING TITLE:</p> <p><b>PLAN VIEW</b></p> <p><b>MINE ACCESS ROAD</b></p>	
		<p>1 inch = 500 feet</p> <p>NAD 1983 StatePlane Alaska 5 FIPS 5005 Feet</p>		<p>LAT., LONG. OF MINE</p> <p>59°53'51.29"N 155°18'2.83"W</p> <p>WATERWAY:</p> <p>ILIAMNA LAKE AND CHEKOK CREEK</p>	<p>PROPOSED ACTIVITY:</p> <p><b>MINERAL DEVELOPMENT</b></p> <p>FILE NO.</p> <p><b>POA-2017-271</b></p>	<p>DATE:</p> <p><b>JUNE 2020</b></p>	<p>FIGURE NO.</p> <p><b>T-027</b></p>

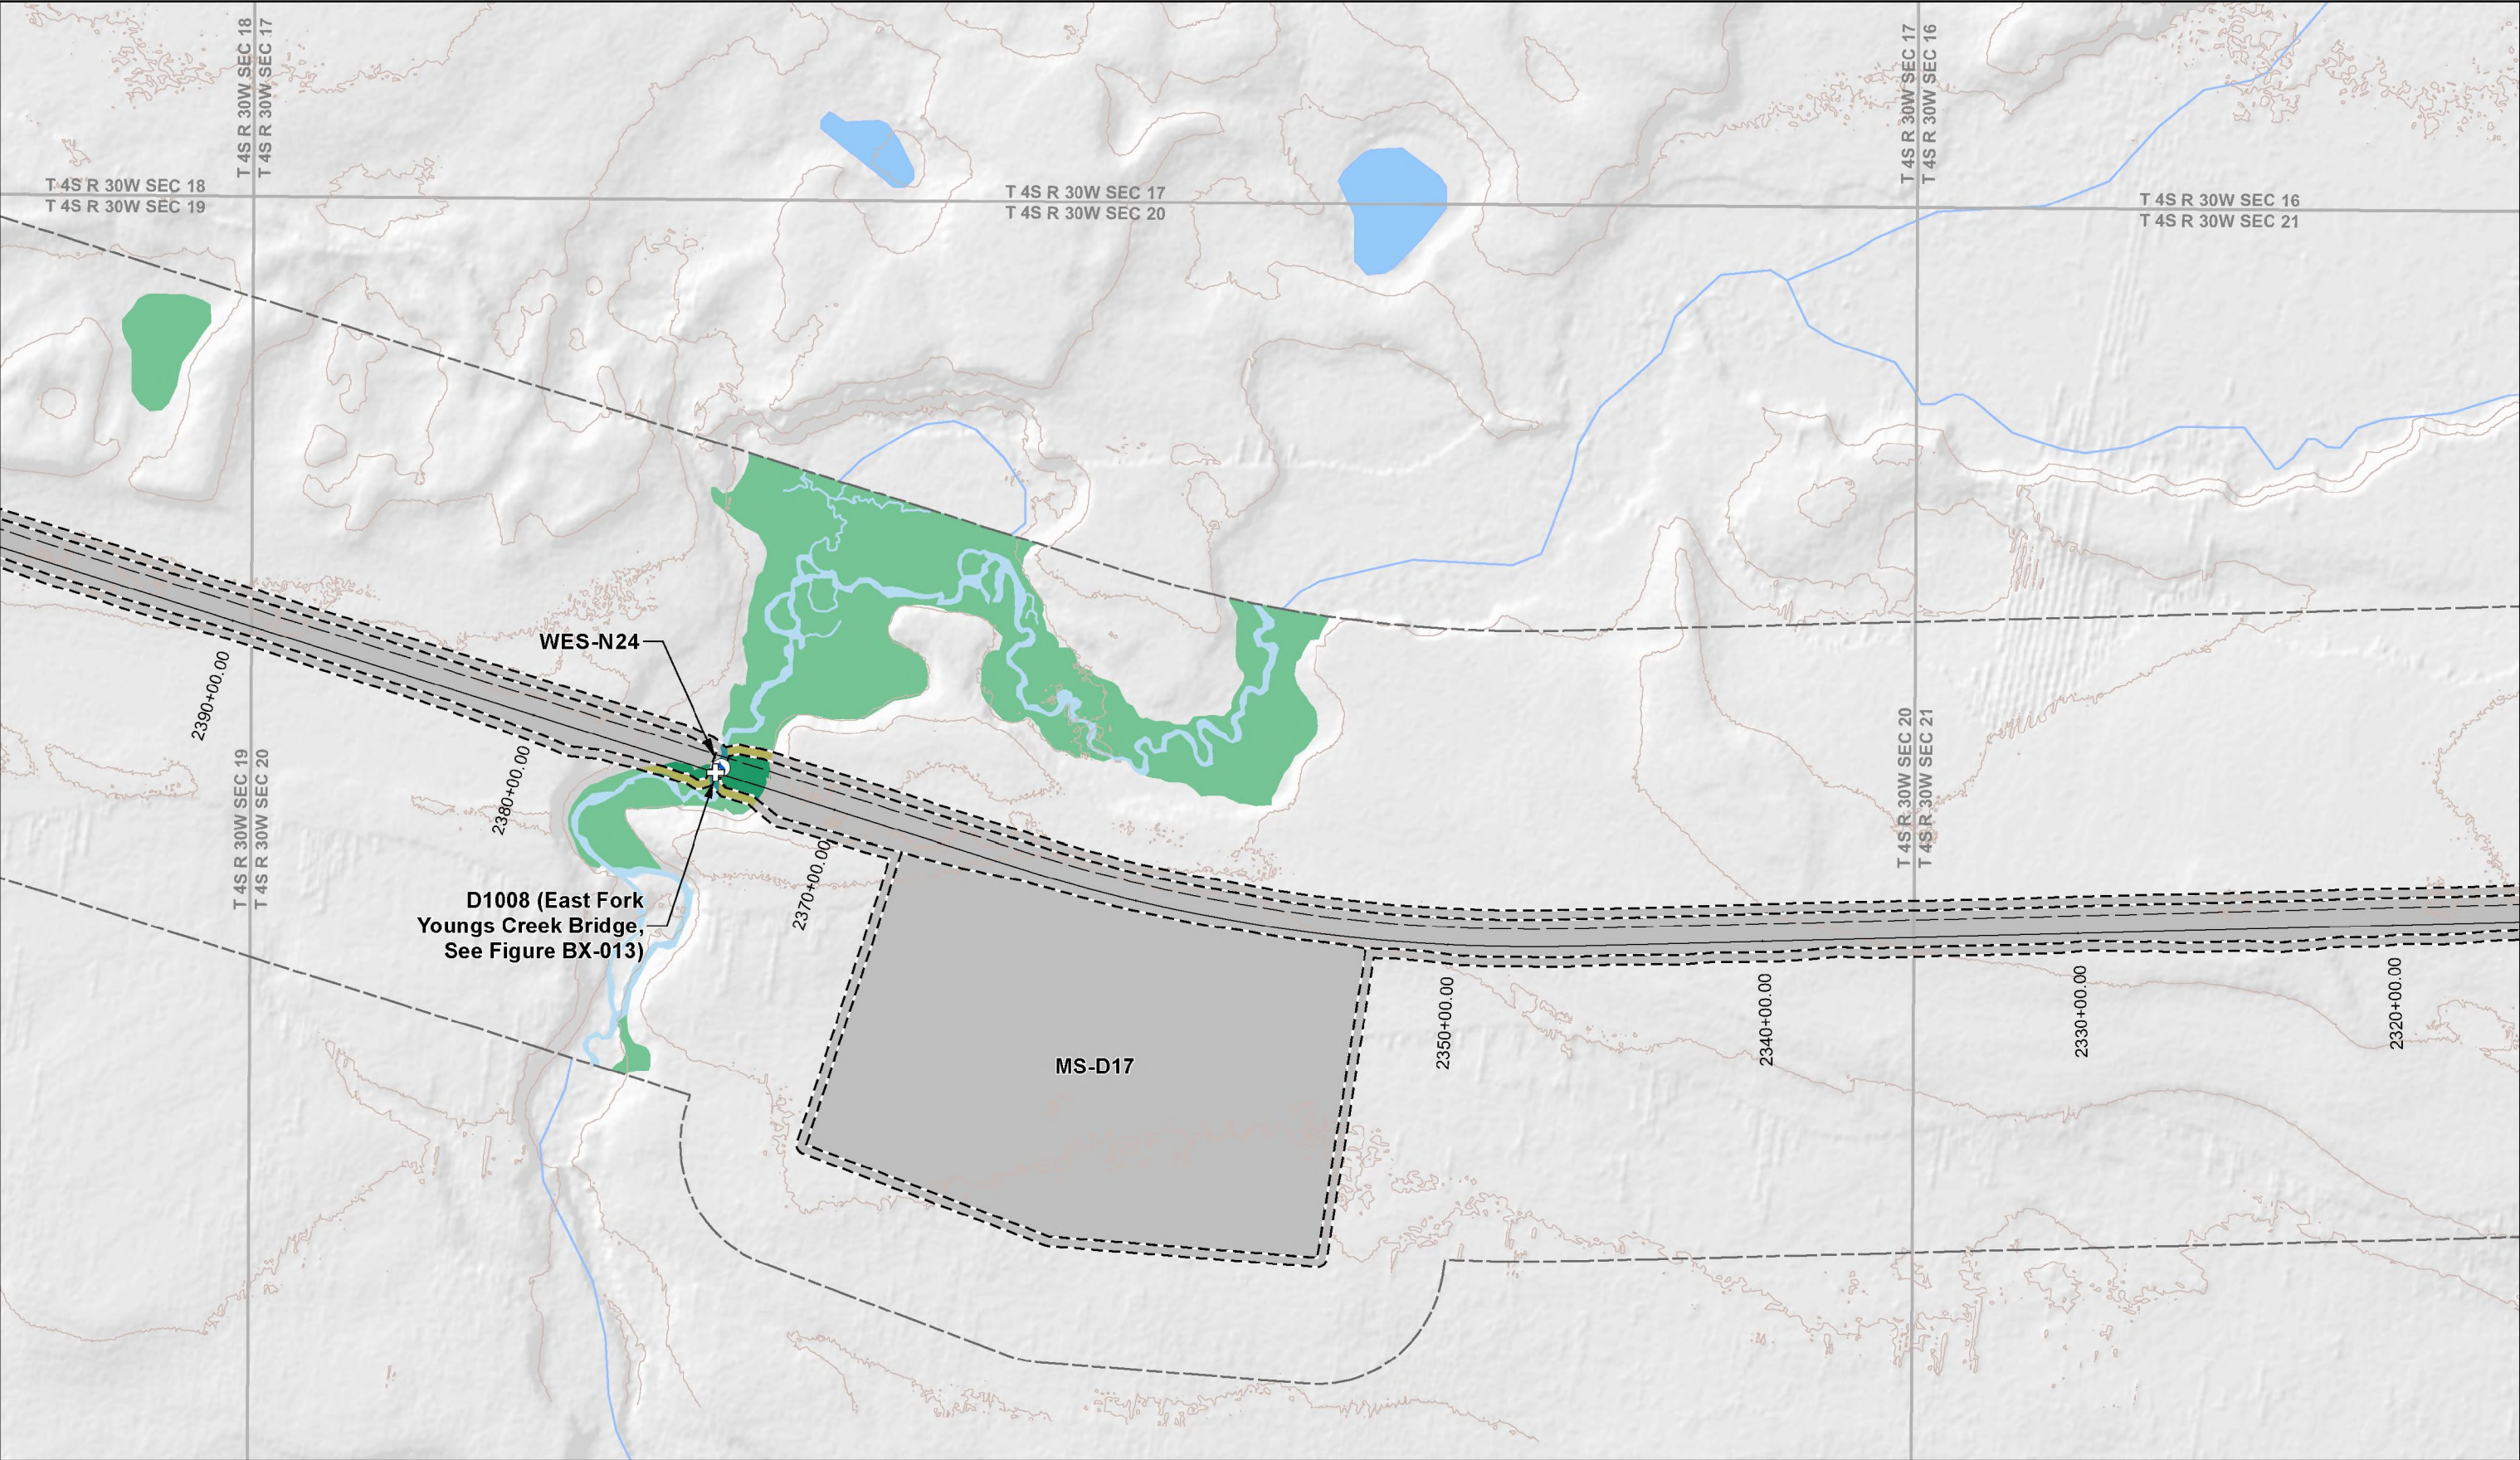


<div><div><div><div><div></div><div>Project Disturbance Limit</div></div><div><div></div><div>Project Design Detail Feature</div></div><div><div></div><div>Wetland Mapping Limit</div></div><div><div></div><div>Mapped Wetlands</div></div><div><div></div><div>Mapped Waters</div></div></div><div><div><div><div></div><div>Permanent Discharge in Wetlands</div></div><div><div></div><div>Temporary Discharge in Wetlands</div></div><div><div></div><div>Permanent Discharge in Waters</div></div><div><div></div><div>Temporary Discharge in Waters</div></div><div><div></div><div>USGS Waterbody (outside mapping limits)</div></div></div><div><div><div><div></div><div>USGS Stream (outside mapping limits)</div></div><div><div></div><div>Section Boundary</div></div><div><div></div><div>Township Boundary</div></div><div><div></div><div>10' Contours (Existing)</div></div></div><div><div><div><div></div><div>Bridge</div></div><div><div></div><div>Water Extraction Site</div></div></div></div></div></div></div></div>	<div>NOTES Natural gas pipeline, concentrate pipeline, and return water pipeline follow the road; see Figures TX-003 through TX-013 for detail.</div>	<div><div><div><div></div><div>0</div></div><div><div></div><div>250</div></div><div><div></div><div>500</div></div><div><div></div><div>750</div></div><div>Feet</div></div><div>1 inch = 500 feet</div><div>NAD 1983 StatePlane Alaska 5 FIPS 5005 Feet</div></div>	<div><div><div>PEBBLE PROJECT</div><div>APPLICANT: PEBBLE LIMITED PARTNERSHIP</div></div><div><div>LAT., LONG. OF MINE 59°53'51.29"N 155°18'2.83"W</div><div>WATERWAY: ILIAMNA LAKE</div></div><div><div>PROPOSED ACTIVITY: MINERAL DEVELOPMENT</div><div>FILE NO. POA-2017-271</div></div></div>	<div><div>DRAWING TITLE: PLAN VIEW MINE ACCESS ROAD</div><div><div>DATE: JUNE 2020</div><div>FIGURE NO. T-028</div></div></div>
--	---	---	---	---

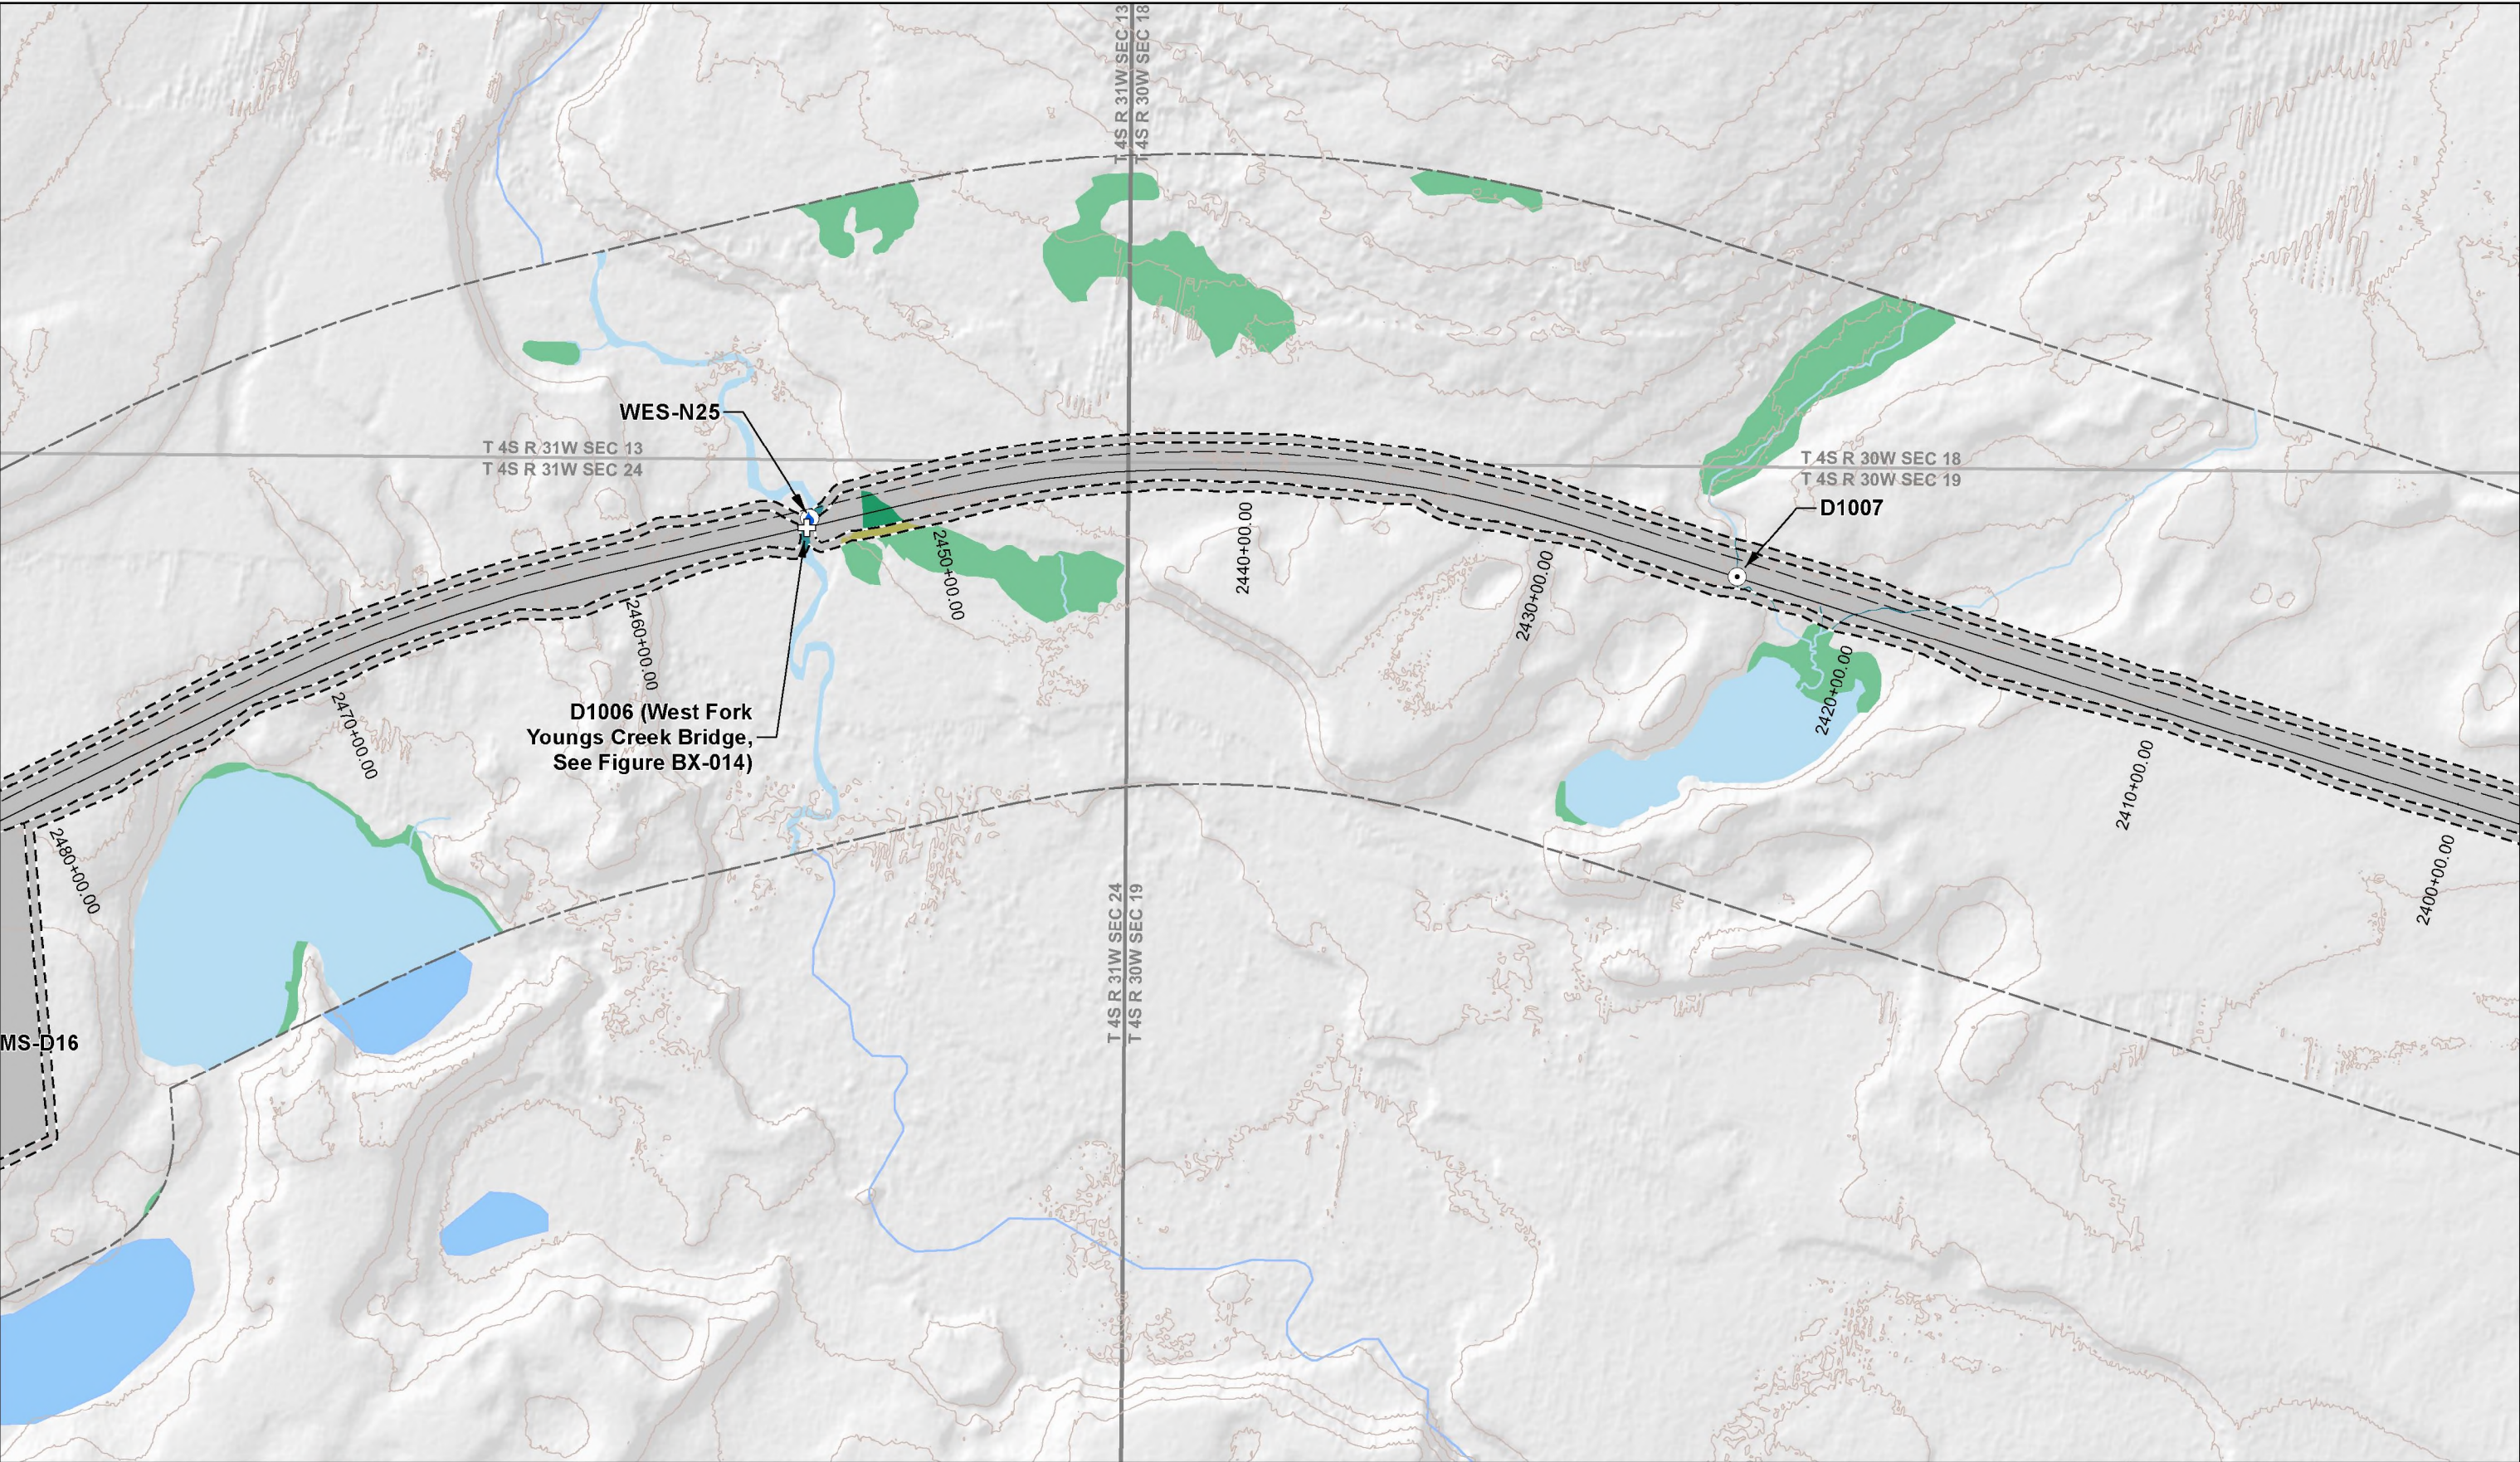



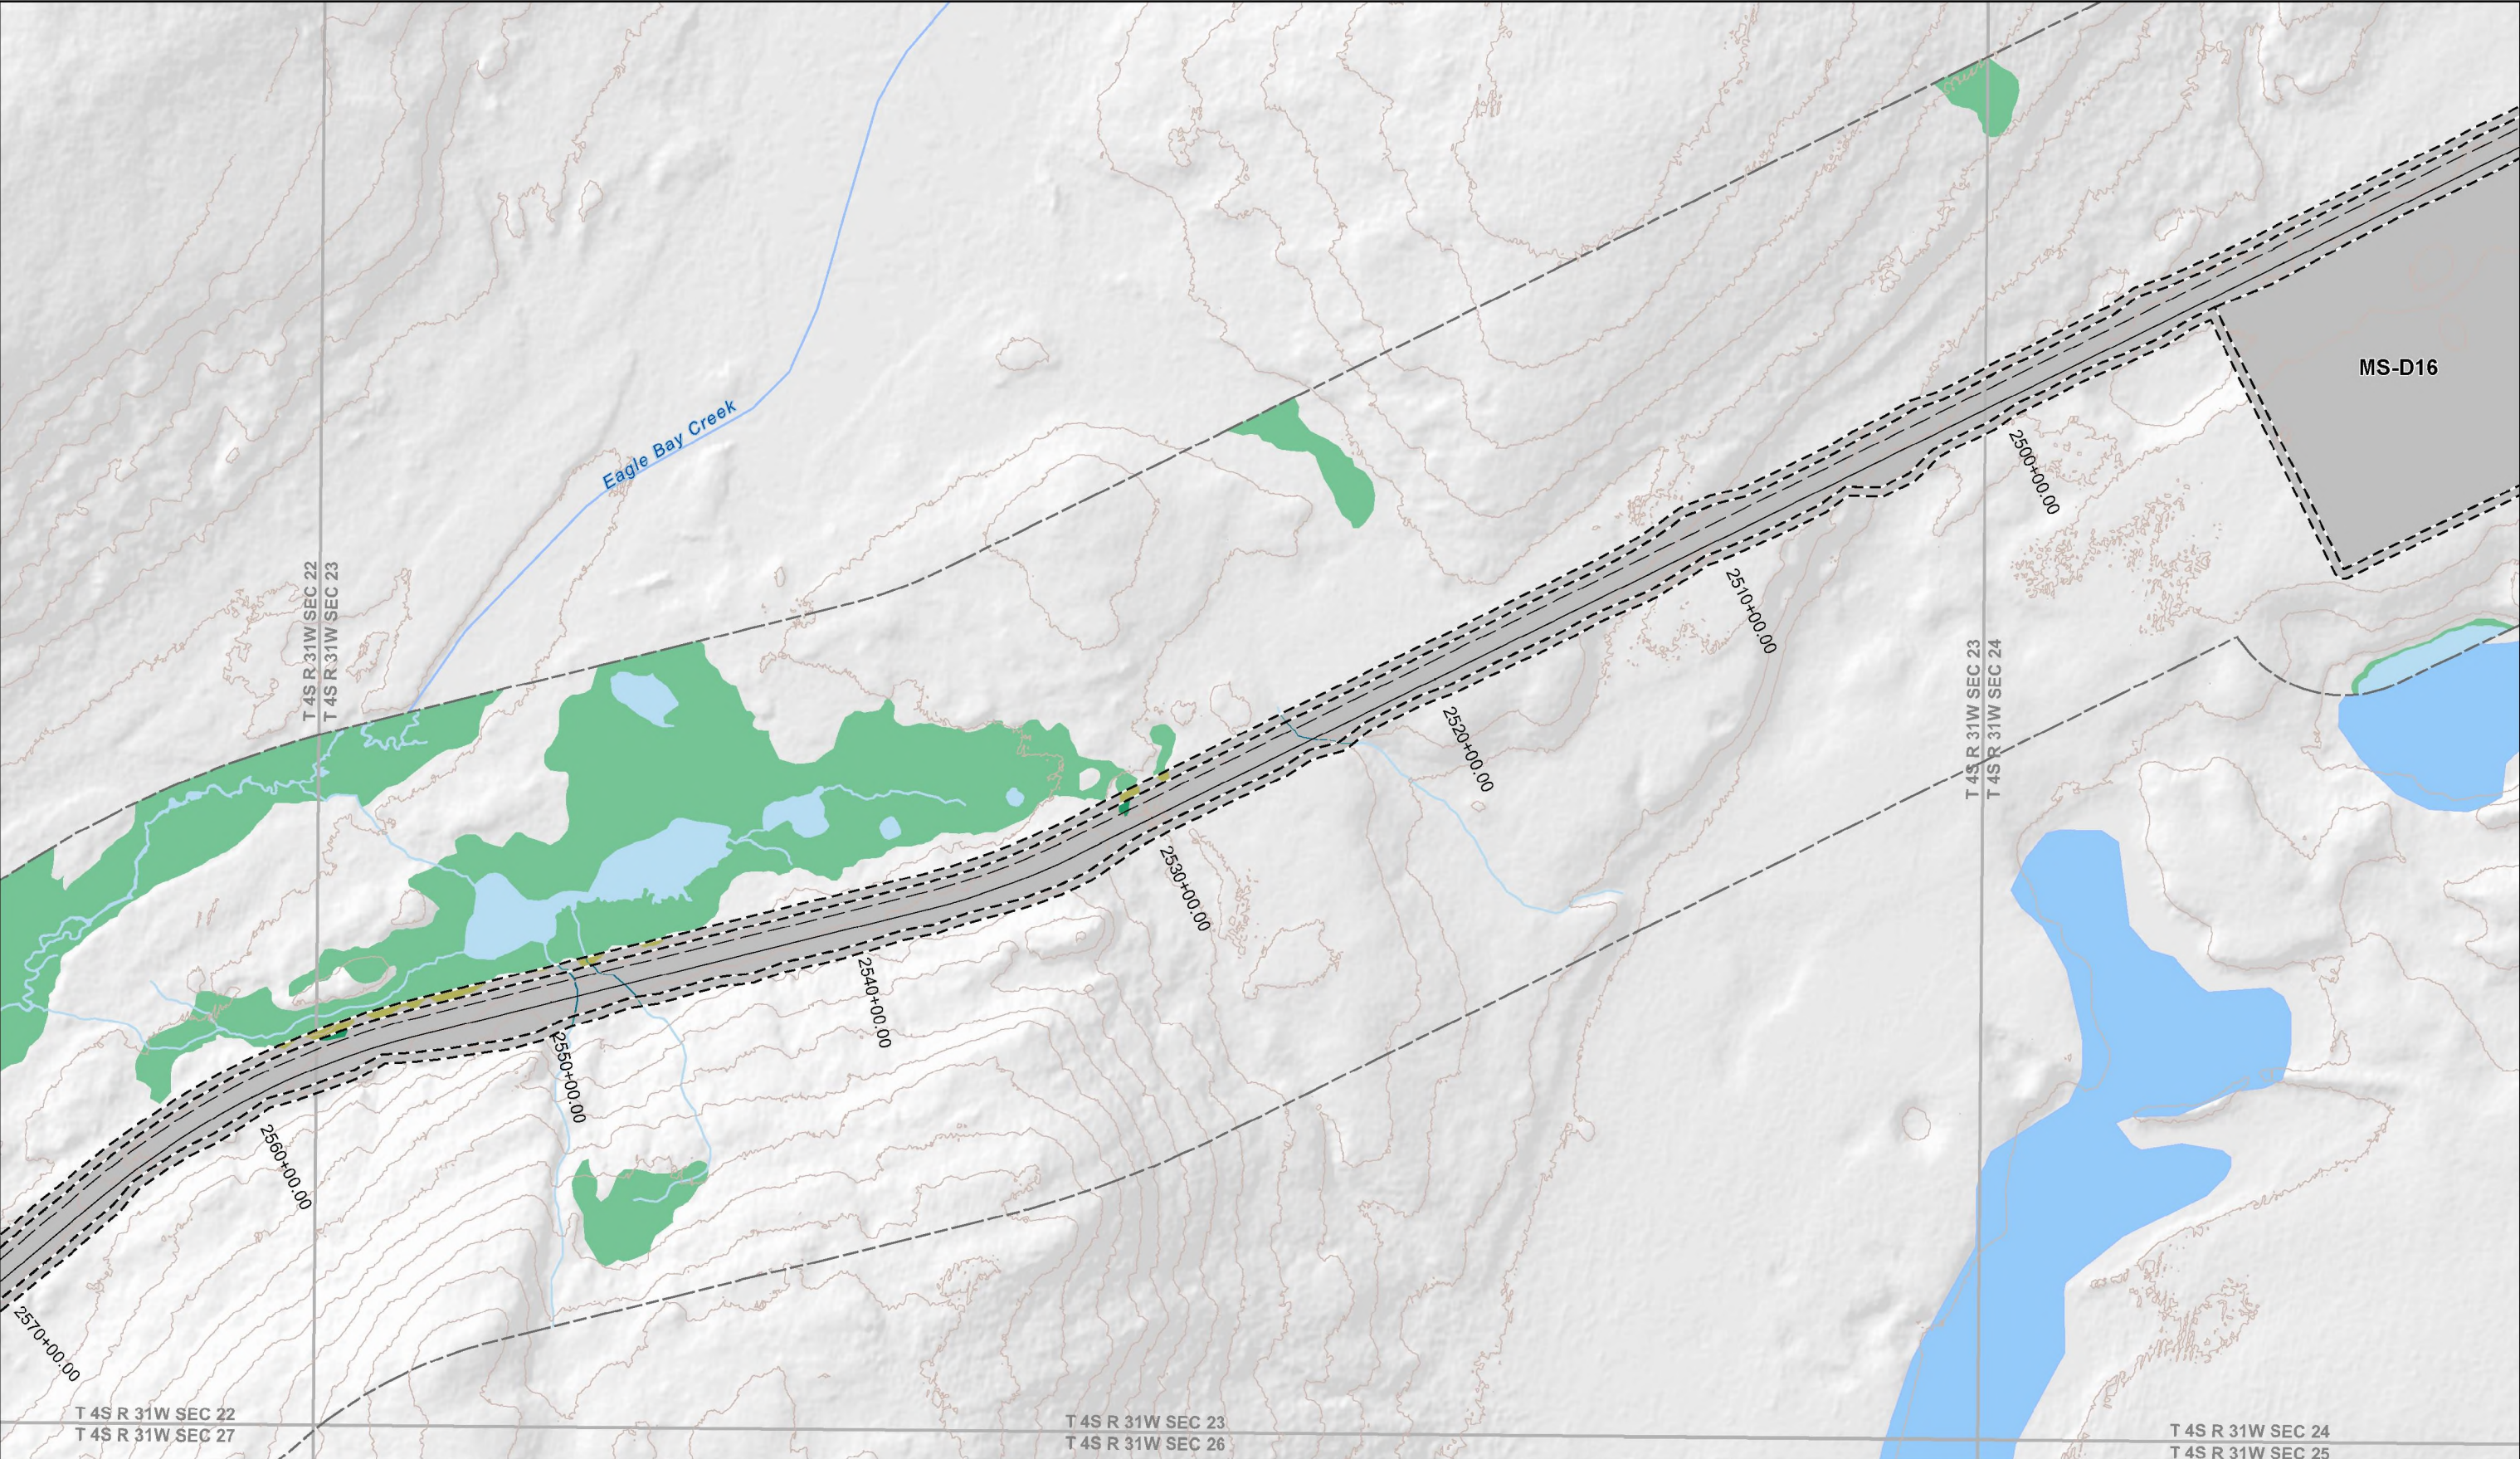



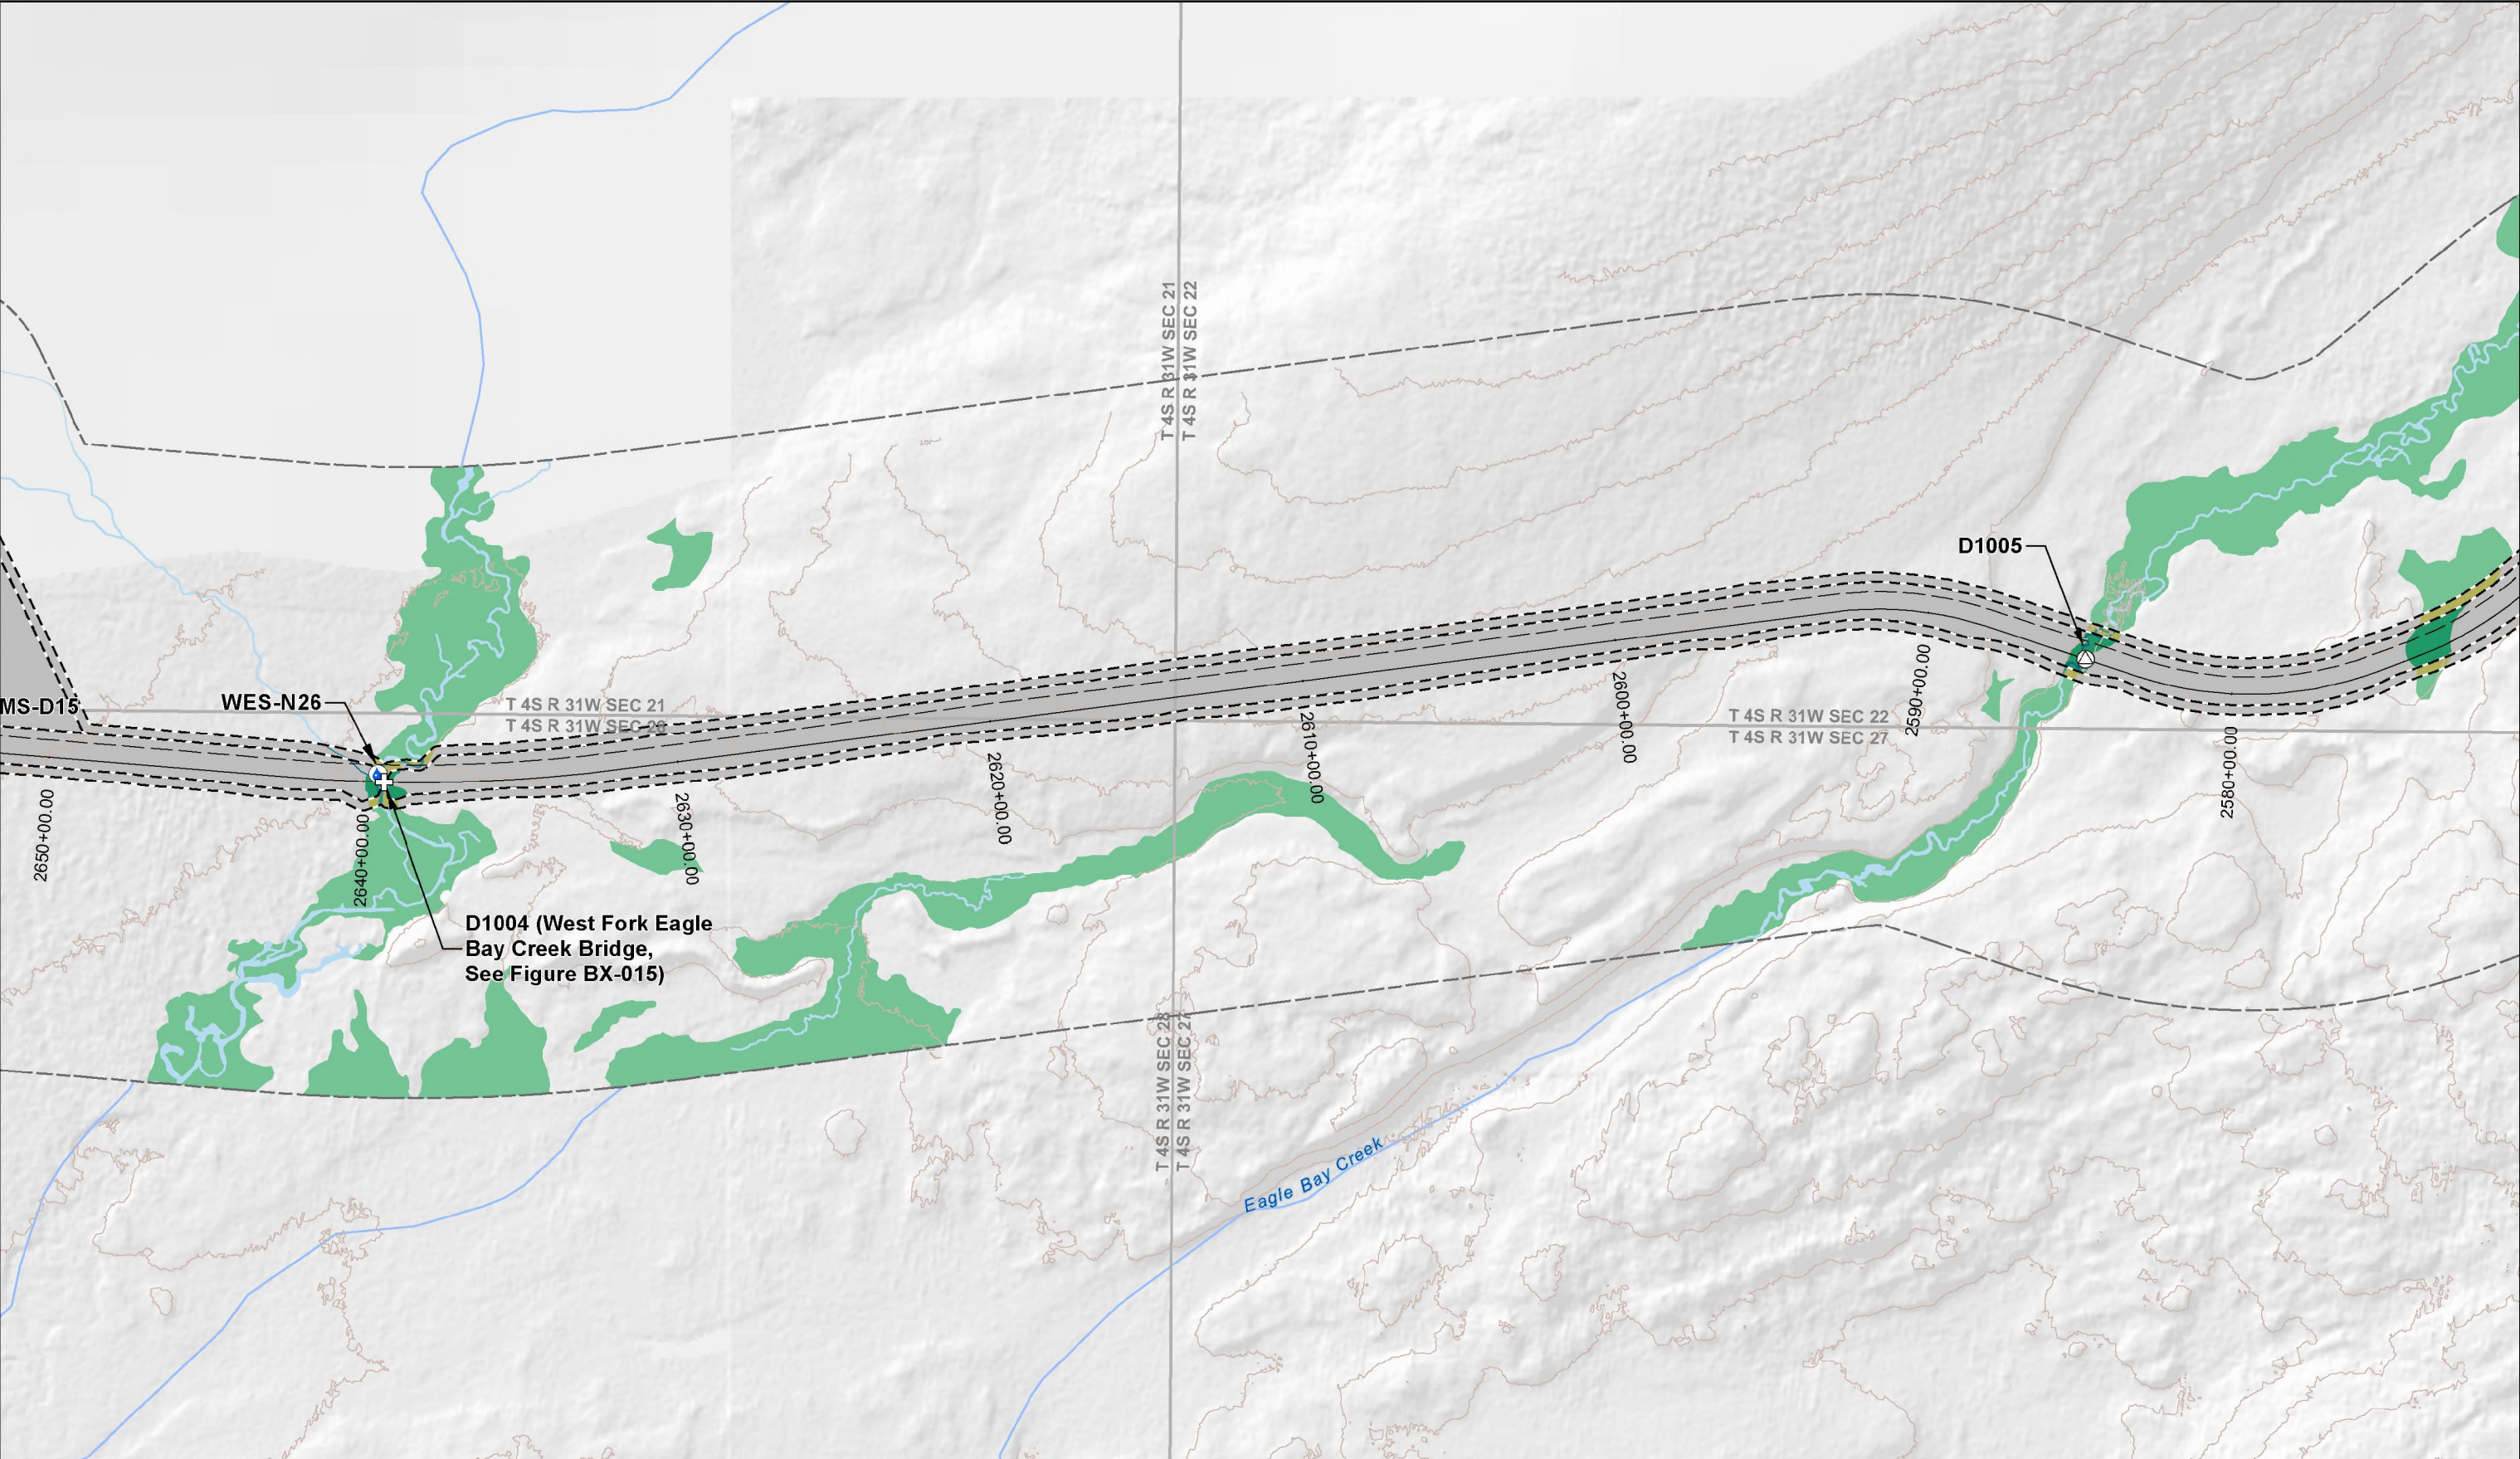












<div><div><div><div><div></div><div>Project Disturbance Limit</div></div><div><div></div><div>Project Design Detail Feature</div></div><div><div></div><div>Wetland Mapping Limit</div></div><div><div></div><div>Mapped Wetlands</div></div><div><div></div><div>Mapped Waters</div></div></div><div><div><div><div></div><div>Permanent Discharge in Wetlands</div></div><div><div></div><div>Temporary Discharge in Wetlands</div></div><div><div></div><div>Permanent Discharge in Waters</div></div><div><div></div><div>Temporary Discharge in Waters</div></div><div><div></div><div>USGS Waterbody (outside mapping limits)</div></div></div><div><div><div><div></div><div>USGS Stream (outside mapping limits)</div></div><div><div></div><div>Section Boundary</div></div><div><div></div><div>Township Boundary</div></div><div><div></div><div>10' Contours (Existing)</div></div></div><div><div><div><div></div><div>Bridge</div></div><div><div></div><div>Drainage Culvert</div></div><div><div></div><div>Water Extraction Site</div></div></div></div></div></div></div></div>		<div><div><div></div><div>0</div><div>250</div><div>500</div><div>750</div><div>Feet</div></div><div><div>1 inch = 500 feet</div></div><div><div>NAD 1983 StatePlane Alaska 5 FIPS 5005 Feet</div></div></div>		<div><div><div><div>PEBBLE PROJECT</div><div>APPLICANT: PEBBLE LIMITED PARTNERSHIP</div></div><div><div>LAT., LONG. OF MINE</div><div>59°53'51.29"N 155°18'2.83"W</div></div><div><div>PROPOSED ACTIVITY:</div><div>MINERAL DEVELOPMENT</div></div><div><div>WATERWAY:</div><div>ILIAMNA LAKE</div></div><div><div>FILE NO.</div><div>POA-2017-271</div></div></div></div>		<div><div><div>DRAWING TITLE:</div><div>PLAN VIEW</div><div>MINE ACCESS ROAD</div></div><div><div>DATE:</div><div>JUNE 2020</div></div><div><div>FIGURE NO.</div><div>T-029</div></div></div>	
<div><div>NOTES</div><div>Natural gas pipeline, concentrate pipeline, and return water pipeline follow the road; see Figures TX-003 through TX-013 for detail.</div></div>							



<div><div><div><div></div><div>Project Disturbance Limit</div></div><div><div></div><div>Project Design Detail Feature</div></div><div><div></div><div>Wetland Mapping Limit</div></div><div><div></div><div>Mapped Wetlands</div></div><div><div></div><div>Mapped Waters</div></div></div><div><div><div></div><div>Permanent Discharge in Wetlands</div></div><div><div></div><div>Temporary Discharge in Wetlands</div></div><div><div></div><div>Permanent Discharge in Waters</div></div><div><div></div><div>Temporary Discharge in Waters</div></div><div><div></div><div>USGS Waterbody (outside mapping limits)</div></div></div><div><div><div></div><div>USGS Stream (outside mapping limits)</div></div><div><div></div><div>Section Boundary</div></div><div><div></div><div>Township Boundary</div></div><div><div></div><div>10' Contours (Existing)</div></div></div></div>	<div>NOTES</div> <div>Natural gas pipeline, concentrate pipeline, and return water pipeline follow the road; see Figures TX-003 through TX-013 for detail.</div>	<div><div><div></div><div>0</div><div>250</div><div>500</div><div>750</div><div>Feet</div></div><div>1 inch = 500 feet</div><div>NAD 1983 StatePlane Alaska 5 FIPS 5005 Feet</div></div>	<div><div>PEBBLE PROJECT</div><div>APPLICANT: PEBBLE LIMITED PARTNERSHIP</div><div>LAT., LONG. OF MINE</div><div>59°53'51.29"N 155°18'2.83"W</div><div>WATERWAY:</div><div>ILIAMNA LAKE</div><div>PROPOSED ACTIVITY:</div><div>MINERAL DEVELOPMENT</div><div>FILE NO.</div><div>POA-2017-271</div></div>	<div>DRAWING TITLE:</div> <div>PLAN VIEW</div> <div>MINE ACCESS ROAD</div> <div>DATE:</div> <div>JUNE 2020</div> <div>FIGURE NO.</div> <div>T-030</div>
--	--	--	--	---



 Project Disturbance Limit	 Permanent Discharge in Wetlands	 USGS Stream (outside mapping limits)	 Bridge	<div>NOTES</div> <div>Natural gas pipeline, concentrate pipeline, and return water pipeline follow the road; see Figures TX-003 through TX-013 for detail.</div>	<div></div> <div>0250500750</div> <div>Feet</div> <div>1 inch = 500 feet</div> <div>NAD 1983 StatePlane Alaska 5 FIPS 5005 Feet</div>	<div>PEBBLE PROJECT</div> <div>APPLICANT: PEBBLE LIMITED PARTNERSHIP</div>		<div>DRAWING TITLE:</div> <div>PLAN VIEW</div> <div>MINE ACCESS ROAD</div>	
 Project Design Detail Feature	 Temporary Discharge in Wetlands	 Section Boundary	 Fish Passage Culvert			<div>LAT., LONG. OF MINE</div> <div>59°53'51.29"N 155°18'2.83"W</div>	<div>PROPOSED ACTIVITY:</div> <div>MINERAL DEVELOPMENT</div>	<div>DATE:</div> <div>JUNE 2020</div>	<div>FIGURE NO.</div> <div>T-031</div>
 Wetland Mapping Limit	 Permanent Discharge in Waters	 Township Boundary	 Water Extraction Site			<div>WATERWAY:</div> <div>ILIAMNA LAKE</div>	<div>FILE NO.</div> <div>POA-2017-271</div>		
 Mapped Wetlands	 Temporary Discharge in Waters	 10' Contours (Existing)							
 Mapped Waters	 USGS Waterbody (outside mapping limits)								

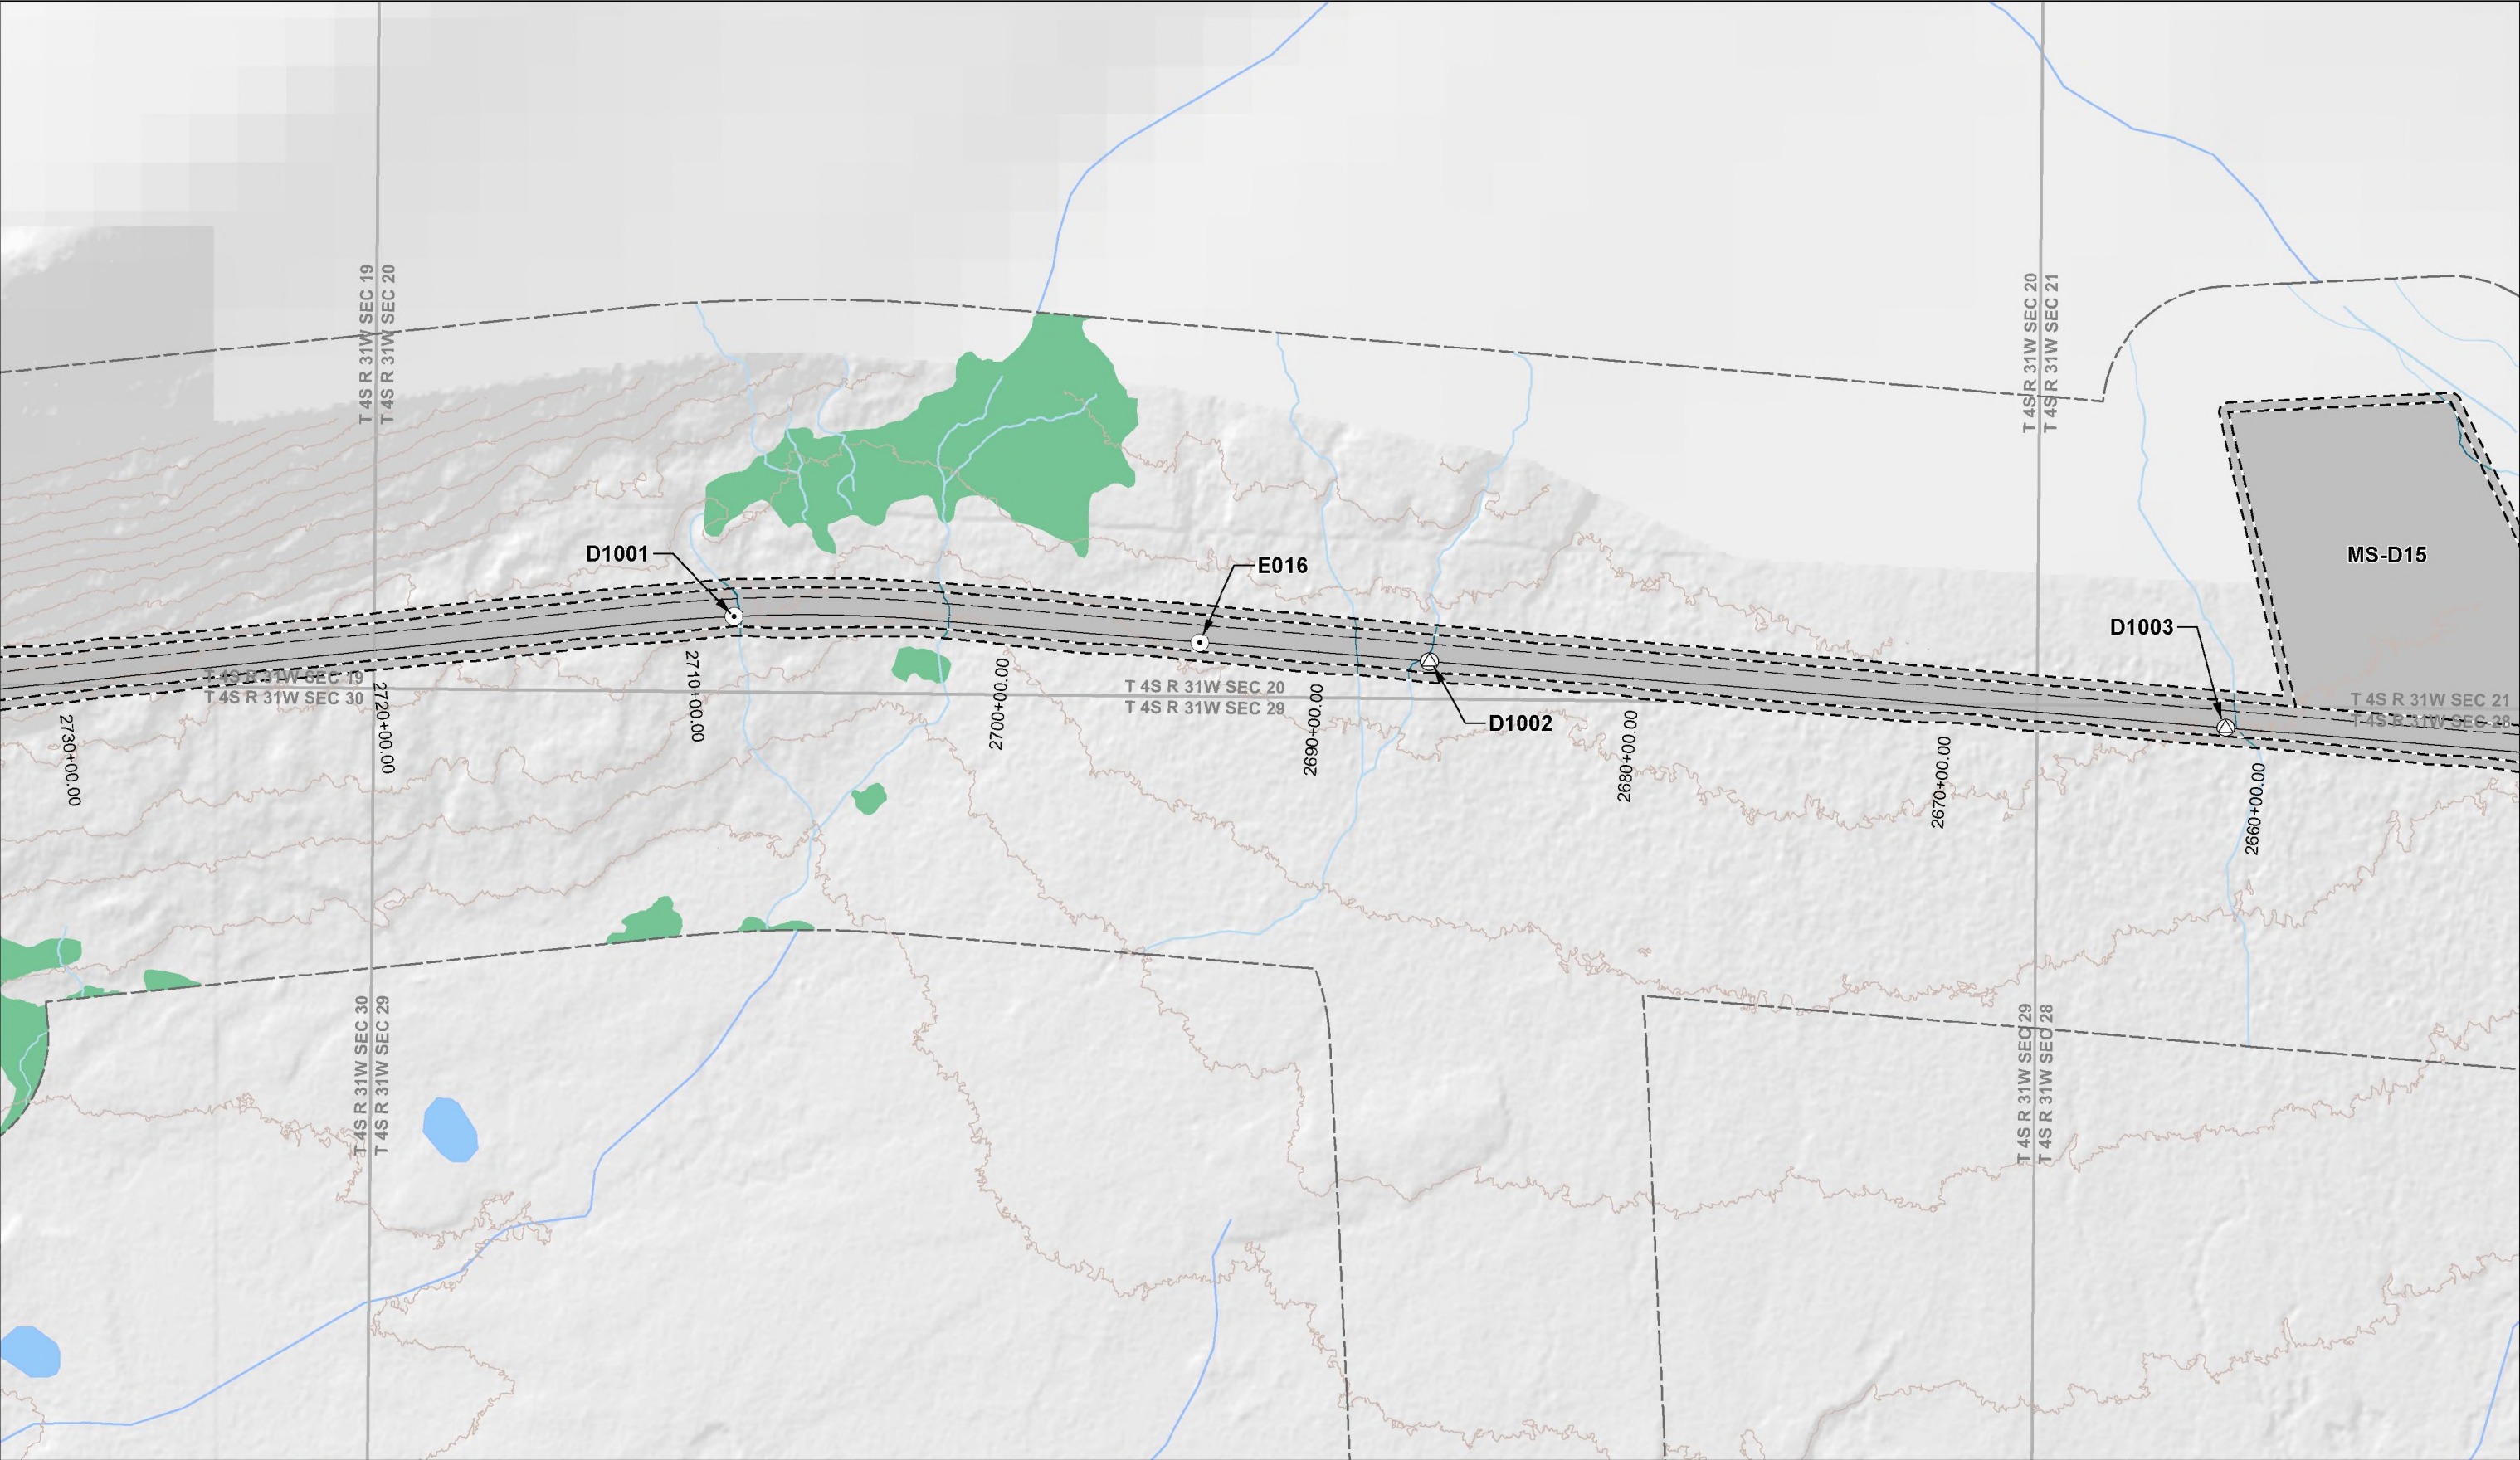

<div><div><div><div><div></div><div>Project Disturbance Limit</div></div><div><div></div><div>Project Design Detail Feature</div></div><div><div></div><div>Wetland Mapping Limit</div></div><div><div></div><div>Mapped Wetlands</div></div><div><div></div><div>Mapped Waters</div></div></div><div><div><div><div></div><div>Permanent Discharge in Wetlands</div></div><div><div></div><div>Temporary Discharge in Wetlands</div></div><div><div></div><div>Permanent Discharge in Waters</div></div><div><div></div><div>Temporary Discharge in Waters</div></div><div><div></div><div>USGS Waterbody (outside mapping limits)</div></div></div><div><div><div><div></div><div>USGS Stream (outside mapping limits)</div></div><div><div></div><div>Section Boundary</div></div><div><div></div><div>Township Boundary</div></div><div><div></div><div>10' Contours (Existing)</div></div></div><div><div><div><div></div><div>Fish Passage Culvert</div></div><div><div></div><div>Drainage Culvert</div></div></div></div></div></div></div></div>	<div>NOTES Natural gas pipeline, concentrate pipeline, and return water pipeline follow the road; see Figures TX-003 through TX-013 for detail.</div>	<div><div><div><div></div><div>0</div></div><div><div></div><div>250</div></div><div><div></div><div>500</div></div><div><div></div><div>750</div></div></div><div>Feet</div><div>1 inch = 500 feet</div><div>NAD 1983 StatePlane Alaska 5 FIPS 5005 Feet</div></div>	<div><div><div>PEBBLE PROJECT</div><div>APPLICANT: PEBBLE LIMITED PARTNERSHIP</div></div><div><div>LAT., LONG. OF MINE 59°53'51.29"N 155°18'2.83"W</div><div>WATERWAY: ILIAMNA LAKE</div></div></div>	<div><div>PROPOSED ACTIVITY: MINERAL DEVELOPMENT</div><div>FILE NO. POA-2017-271</div></div>	<div><div>DRAWING TITLE: PLAN VIEW MINE ACCESS ROAD</div><div>DATE: JUNE 2020</div></div>	<div>FIGURE NO. T-032</div>
---	---	---	---	--	---	---------------------------------